

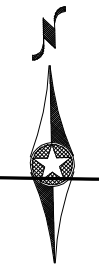


- Common Forcemain Installed
- Common Forcemain Not Completed
- Installation of flushing and air & vacuum release manholes
- Service Lateral Installation
- Service Lateral Installation Complete

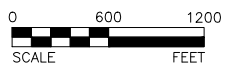

The following work is planned for the week of October 25

- Area 1– Install force main pipe along CTY RD 4 and Breezy Point.
- Area 2– Installation of curb stop valves and lateral service pipe to grinder station locations on Cty Rd 137 (165th St NE)
- Area 3– Installation of forcemain pipe along 75th Ave NE
- Area 4– Installation of curb stop valves and lateral pipe along 159th Ave NE.

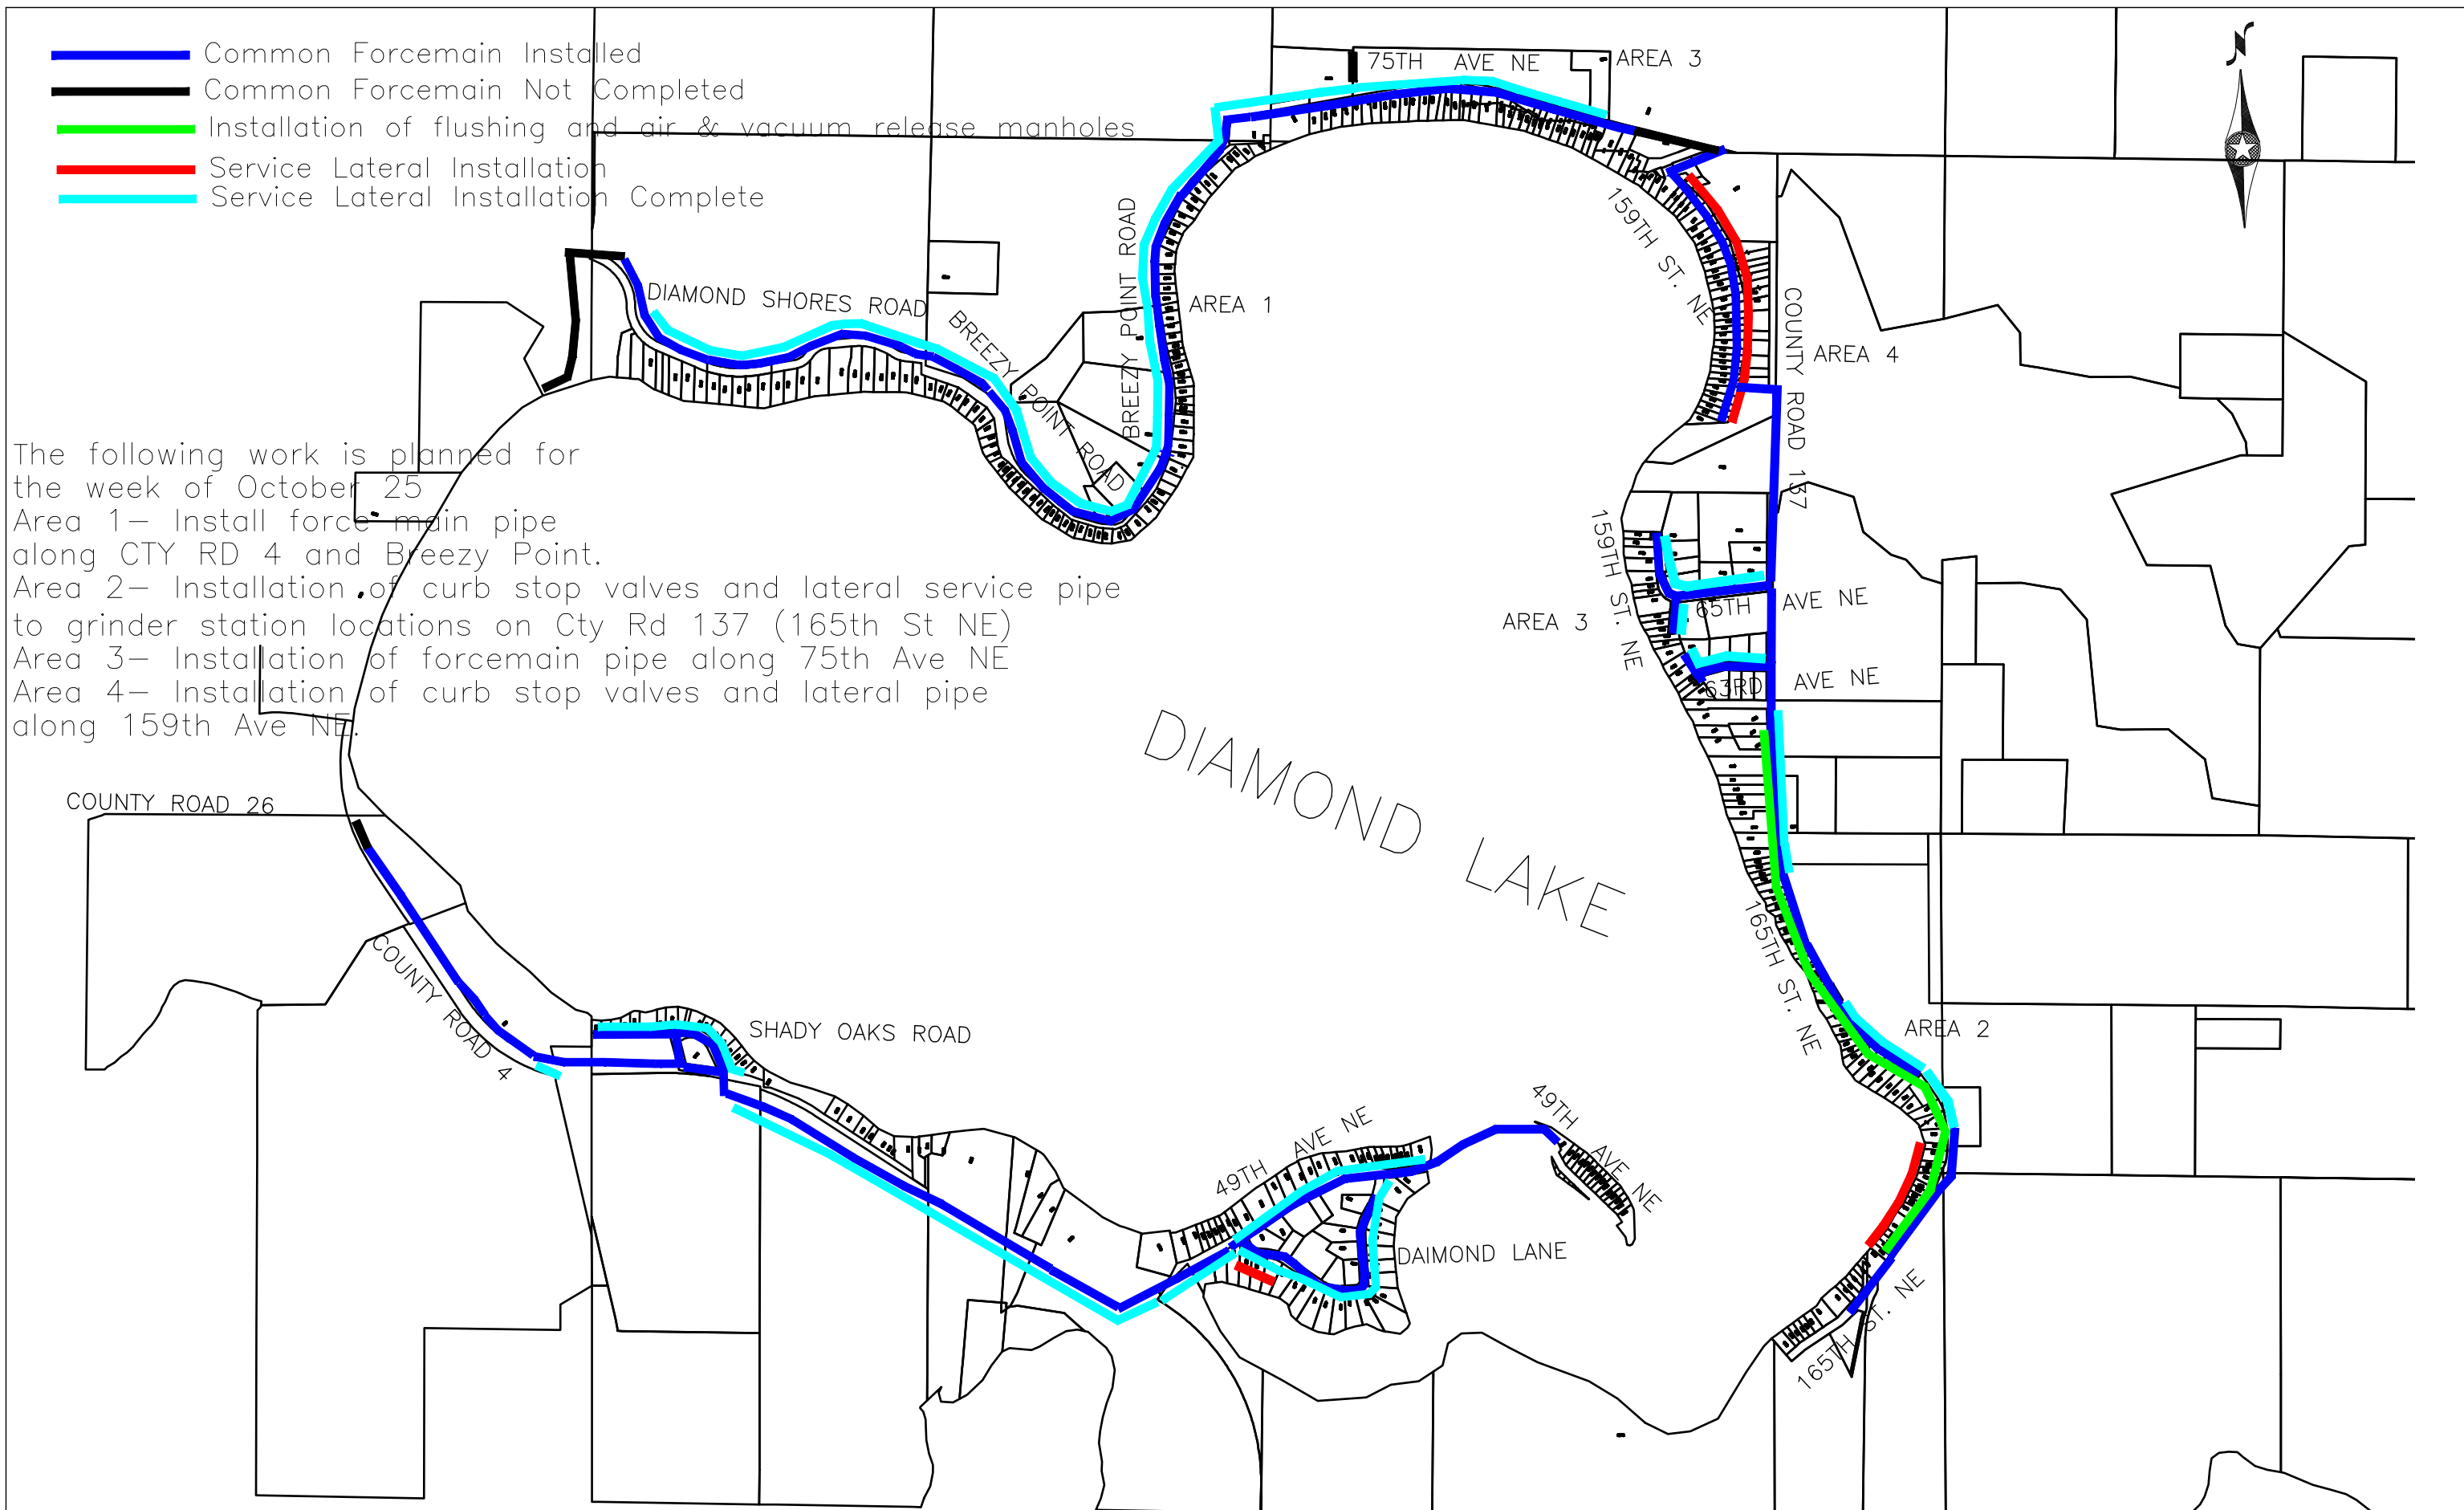

©Bolton & Menk, Inc. 2010, All Rights Reserved

BOLTON & MENK, INC.
 Consulting Engineers & Surveyors
 MANKATO, MN FAIRMONT, MN SLEEPY EYE, MN WILLMAR, MN
 BURNSVILLE, MN CHASKA, MN RAMSEY, MN MAPLEWOOD, MN AMES, IA

REV.	BY

KANDIYOHI COUNTY, MINNESOTA
 DIAMOND LAKE WASTEWATER COLLECTION SYSTEM
 WORK TAKING PLACE WEEK OF OCT. 25

FIGURE
1.0