

PHASE III AREA— WEST OF 5TH AVE  
& NORTH OF TH 40 & WEST OF TH 75

PHASE II AREA— BETWEEN 5TH AVE  
& 1ST AVE

PHASE I AREA— EAST OF FIRST AVENUE

**PHASE III AREA**

CONTRACTOR R. L. LARSON

**SANITARY SEWER CONSTRUCTION**

- 7TH AVENUE FROM 5TH STREET TO 9TH STREET
- 6TH STREET FROM 7TH AVE. TO EAST OF 8TH AVE.
- 5TH STREET FROM 7TH AVE. TO EAST OF 8TH AVE.
- INTERSECTION 8TH AVE. (TH 75) AND 2ND ST.

**STORM WATER CONSTRUCTION**

- INTERSECTION 8TH AVE. (TH 75) AND 2ND ST.

**STREET RESTORATION**

- 9TH AVENUE FROM 6TH ST. TO 8TH ST.
- 8TH STREET FROM 9TH AVE. TO 8TH AVE.
- 7TH STREET FROM 9TH AVE. TO 8TH AVE.

**THERE WILL BE DETOUR  
FOR THROUGH TRAFFIC ON TH 75  
FROM JULY 6 TO JULY 15.  
ONLY LOCAL TRAFFIC.**

**PHASE I AREA**

CONTRACTOR R. L. LARSON


START TO ADJUST STORM MANHOLES

**PHASE II AREA**

CONTRACTOR KUECHLE UNDERGROUND

**TURF RESTORATION – SEEDING**


9TH STREET FROM 5TH AVE. TO 3RD AVE.  
4TH AVENUE FROM 6TH ST. TO 11TH ST.  
11TH STREET FROM 2ND AVE. TO 5TH AVE.

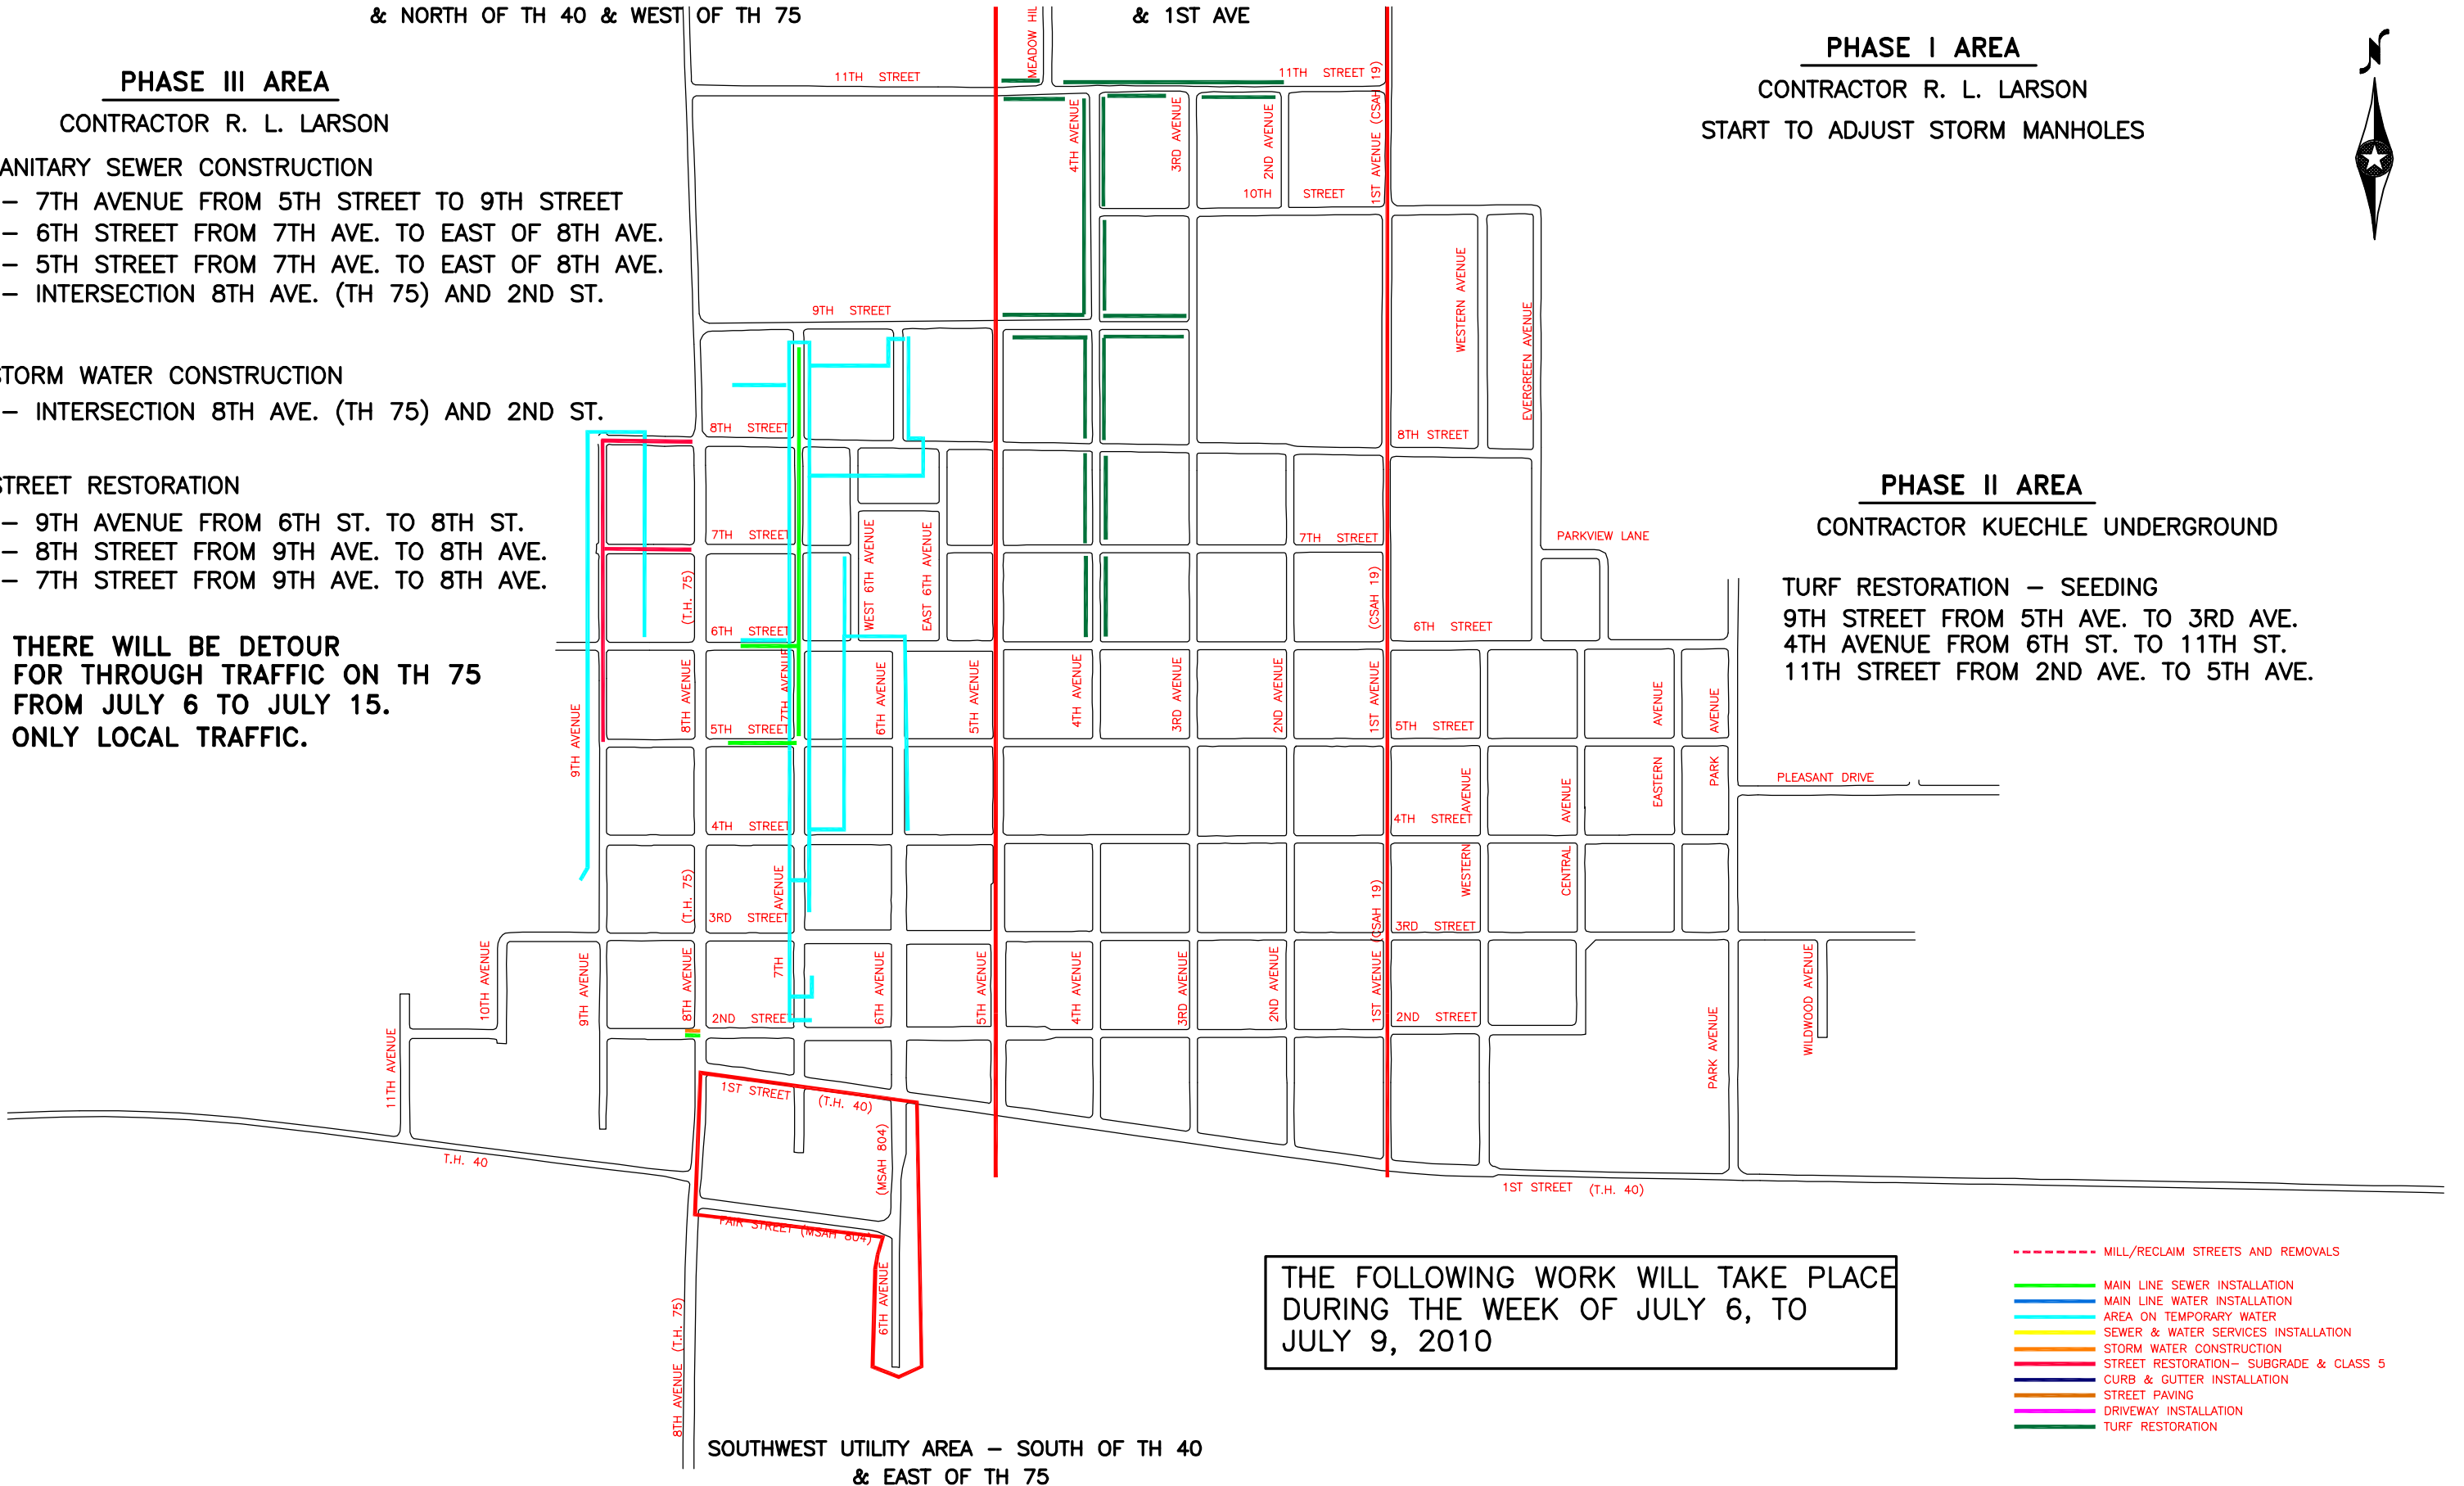

**THE FOLLOWING WORK WILL TAKE PLACE  
DURING THE WEEK OF JULY 6, TO  
JULY 9, 2010**

- MILL/RECLAIM STREETS AND REMOVALS
- MAIN LINE SEWER INSTALLATION
- MAIN LINE WATER INSTALLATION
- AREA ON TEMPORARY WATER
- SEWER & WATER SERVICES INSTALLATION
- STORM WATER CONSTRUCTION
- STREET RESTORATION— SUBGRADE & CLASS 5
- CURB & GUTTER INSTALLATION
- STREET PAVING
- DRIVEWAY INSTALLATION
- TURF RESTORATION

**SOUTHWEST UTILITY AREA – SOUTH OF TH 40  
& EAST OF TH 75**

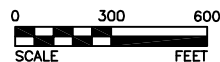

**BOLTON & MENK, INC.**  
Consulting Engineers & Surveyors  
MANKATO, MN FAIRMONT, MN SLEEPY EYE, MN WILLMAR, MN  
BURNSVILLE, MN CHASKA, MN RAMSEY, MN AMES, IA

**CITY OF MADISON, MN**  
PROJECT UPDATE MAP  
**LOCATION OF WORK TAKING PLACE**