

PHASE III AREA— WEST OF 5TH AVE
& NORTH OF TH 40 & WEST OF TH 75

PHASE II AREA— BETWEEN 5TH AVE
& 1ST AVE

PHASE I AREA— EAST OF FIRST AVENUE

PHASE III AREA

CONTRACTOR R. L. LARSON

SEWER AND WATER SERVICES

- 8TH STREET FROM 9TH AVE. TO 8TH AVE.

STORM WATER CONSTRUCTION

- 6TH AVENUE FROM 9TH ST. TO 8TH ST.
- 8TH STREET FROM 6TH AVE. TO 5TH AVE.
- 8TH STREET FROM 9TH AVE. TO 8TH AVE.
- 7TH STREET FROM 9TH AVE. TO 8TH AVE.
- 9TH AVENUE FROM 6TH ST. TO 7TH ST.

REMOVE CURB AND GUTTER ON 7TH AVE.
FROM 5TH STREET TO NORTH.

PHASE I AREA

CONTRACTOR R. L. LARSON


START TO ADJUST STORM MANHOLES

PHASE II AREA

CONTRACTOR KUECHLE UNDERGROUND

TURF RESTORATION


- 9TH STREET FROM 5TH AVE. TO 3RD AVE.
- 4TH AVENUE FROM 6TH ST. TO 11TH ST.
- 11TH STREET FROM 2ND AVE. TO 5TH AVE.

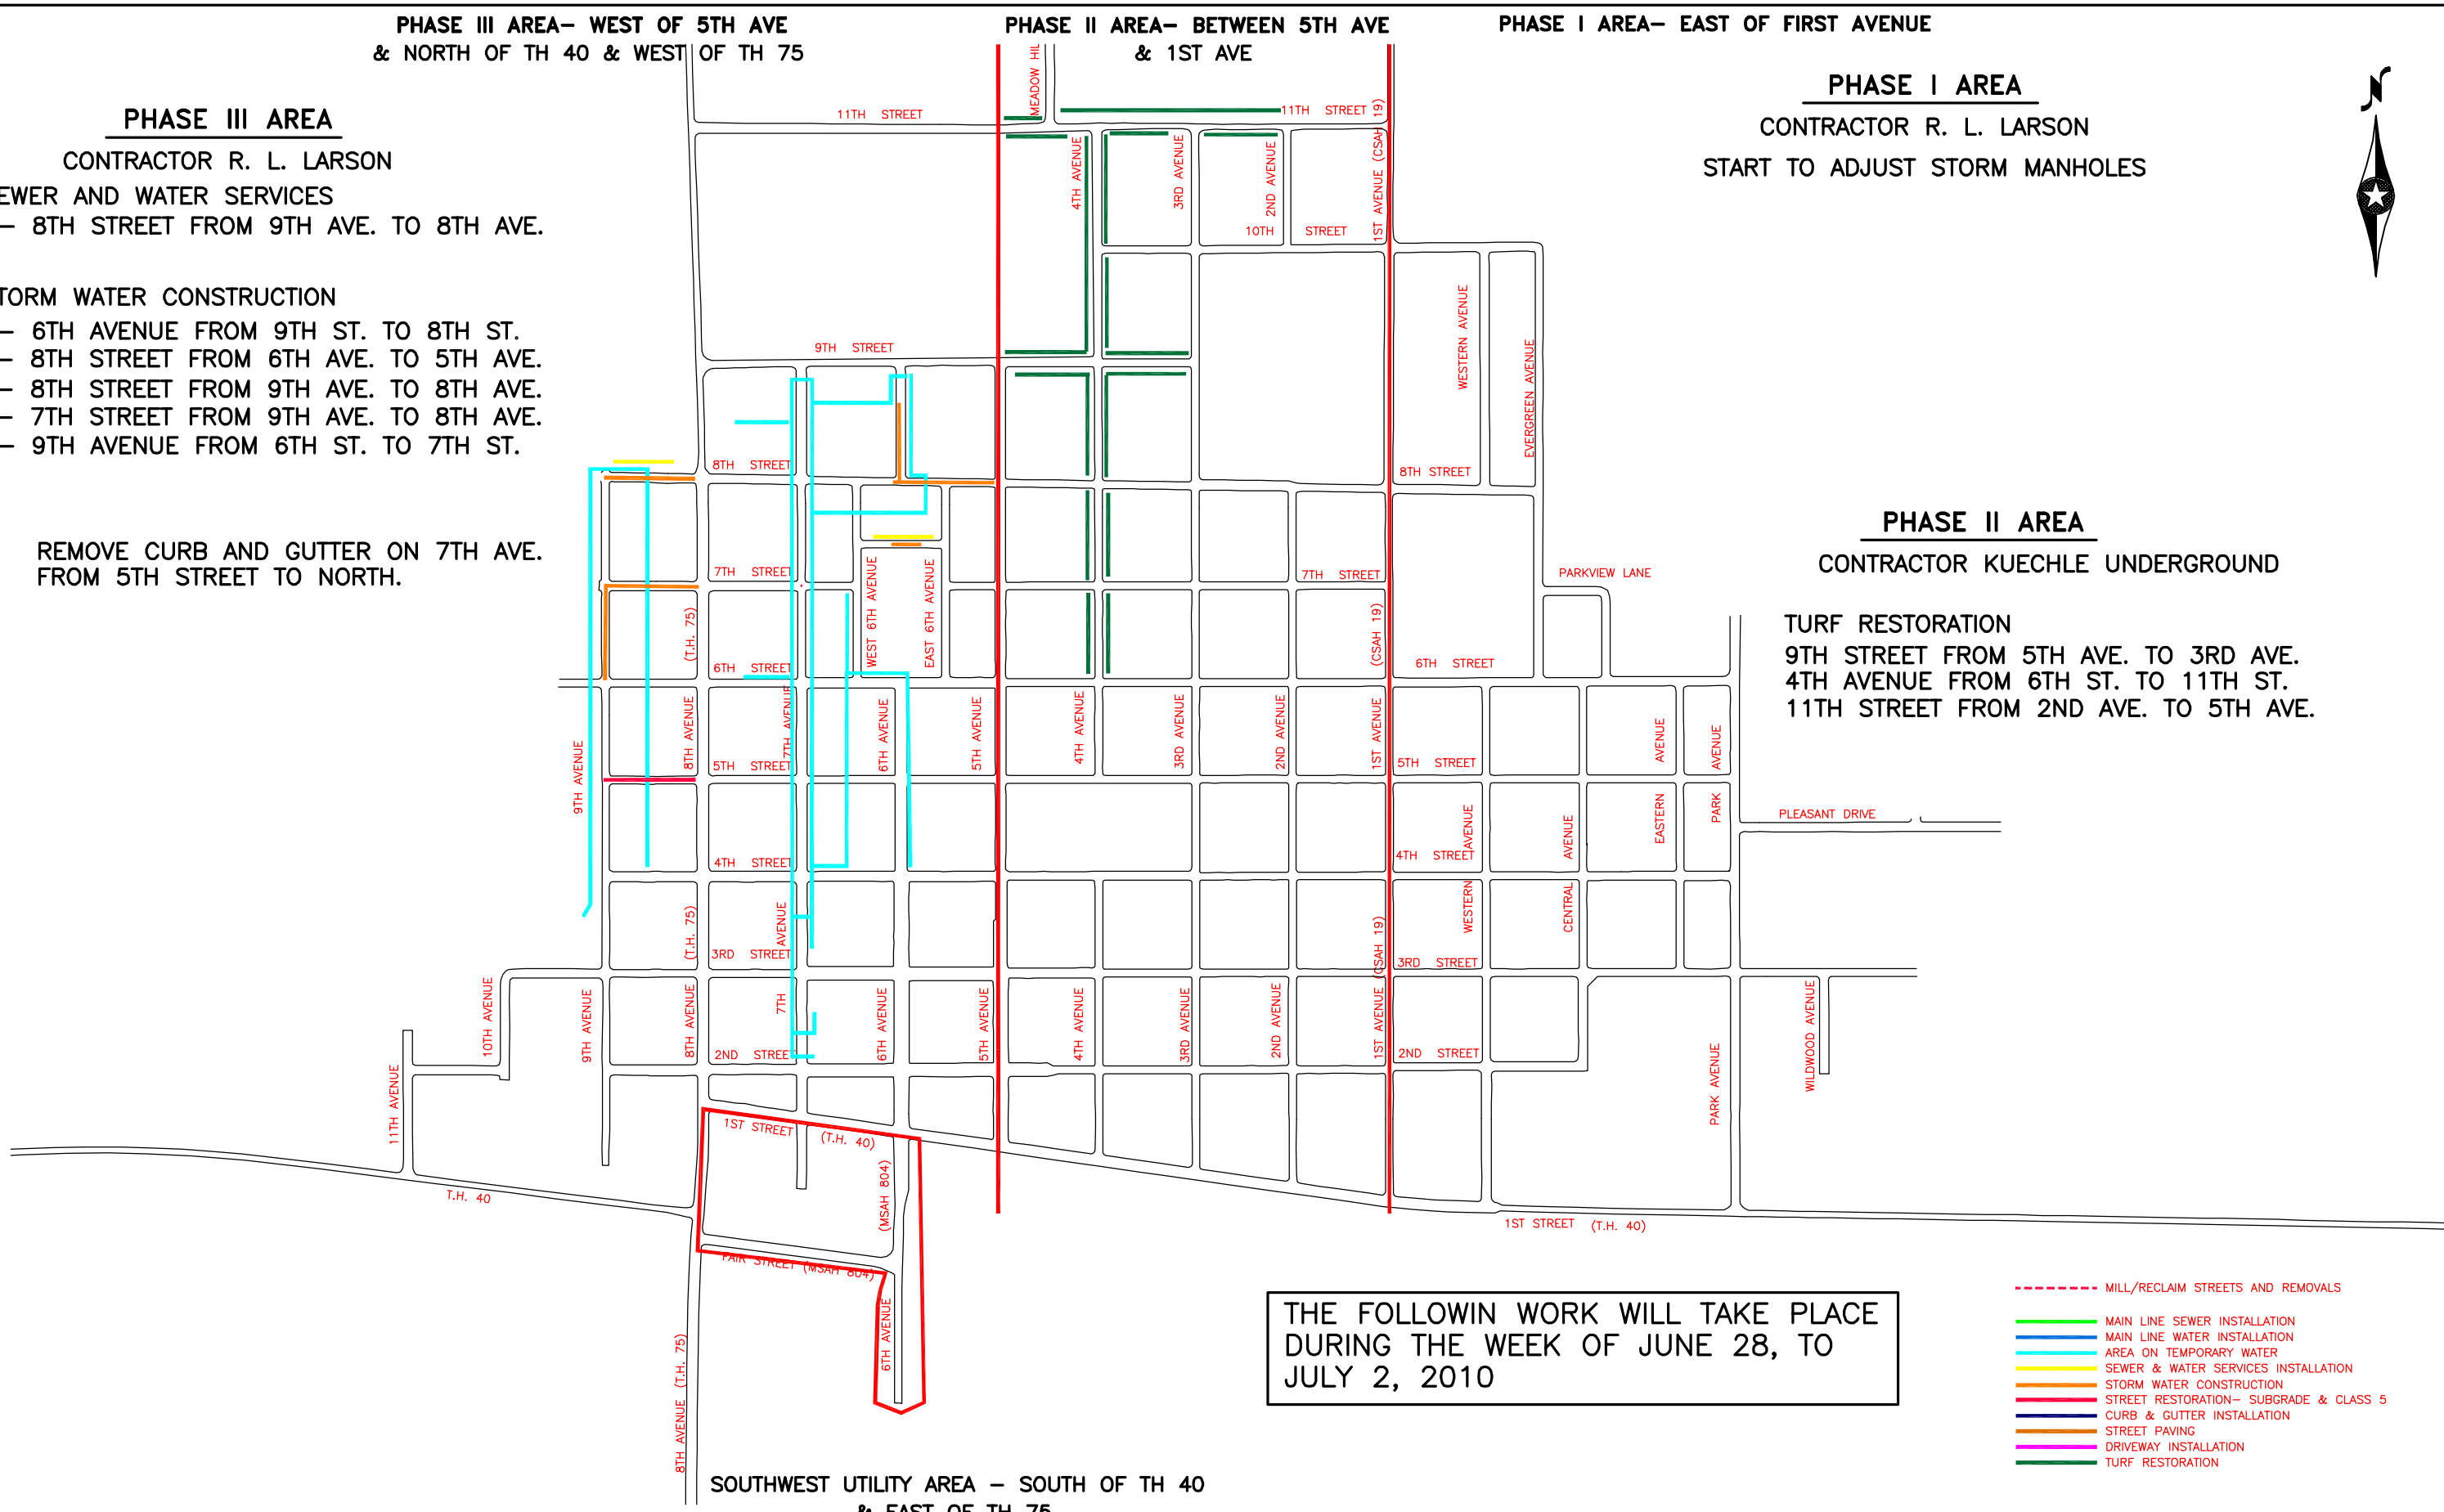

THE FOLLOWIN WORK WILL TAKE PLACE
DURING THE WEEK OF JUNE 28, TO
JULY 2, 2010

- MILL/RECLAIM STREETS AND REMOVALS
- MAIN LINE SEWER INSTALLATION
- MAIN LINE WATER INSTALLATION
- AREA ON TEMPORARY WATER
- SEWER & WATER SERVICES INSTALLATION
- STORM WATER CONSTRUCTION
- STREET RESTORATION— SUBGRADE & CLASS 5
- CURB & GUTTER INSTALLATION
- STREET PAVING
- DRIVEWAY INSTALLATION
- TURF RESTORATION

SOUTHWEST UTILITY AREA — SOUTH OF TH 40
& EAST OF TH 75

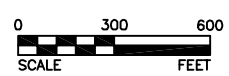

BOLTON & MENK, INC.
Consulting Engineers & Surveyors
MANKATO, MN FAIRMONT, MN SLEEPY EYE, MN WILLMAR, MN
BURNSVILLE, MN CHASKA, MN RAMSEY, MN AMES, IA

CITY OF MADISON, MN
PROJECT UPDATE MAP
LOCATION OF WORK TAKING PLACE

©Bolton & Menk, Inc. 2007, All Rights Reserved
H:\MAD\W1339881\Project Update\Cad\39881-UPDATEMAP.dwg 5/28/10 4:47 pm