

PHASE III AREA— WEST OF 5TH AVE
& NORTH OF TH 40 & WEST OF TH 75

PHASE II AREA— BETWEEN 5TH AVE
& 1ST AVE

PHASE I AREA— EAST OF FIRST AVENUE

PHASE III AREA

CONTRACTOR R. L. LARSON

SEWER AND WATER SERVICES

- 7TH AVENUE FROM 4TH ST. TO 6TH ST.
- 6TH STREET FROM 7TH AVE. TO 8TH AVE.
- 5TH STREET FROM 7TH AVE. TO 8TH AVE.

STORM WATER CONSTRUCTION

- 8TH STREET FROM 6TH AVE. TO 5TH AVE.
- INTERSECTION 7TH AVENUE AND 6TH ST.
- INTERSECTION 7TH AVENUE AND 5TH ST.

STREET RESTORATION

- 9TH AVENUE FROM 7TH ST. TO 8TH ST.
- 8TH STREET FROM 9TH AVE. TO 8TH AVE.
- 7TH STREET FROM 9TH AVE. TO 8TH AVE.
- E. 6TH AVENUE FROM 8TH ST. TO COURT ST.
- COURT STREET FROM E. 6TH AVE. TO W. 6TH AVE.

PHASE I AREA

CONTRACTOR R. L. LARSON


- ADJUST FRAME AND RING CASTINGS
- SANIRARY AND STORM SEWER MANHOLES

PHASE II AREA

CONTRACTOR KUECHLE UNDERGROUND

CURB & GUTTER CONSTRUCTION


- 3RD STREET FROM 5TH AVE. TO 2ND AVE.
- 2ND STREET FROM 5TH AVE. TO EAST OF 5TH AVE. NORTN SIDE.

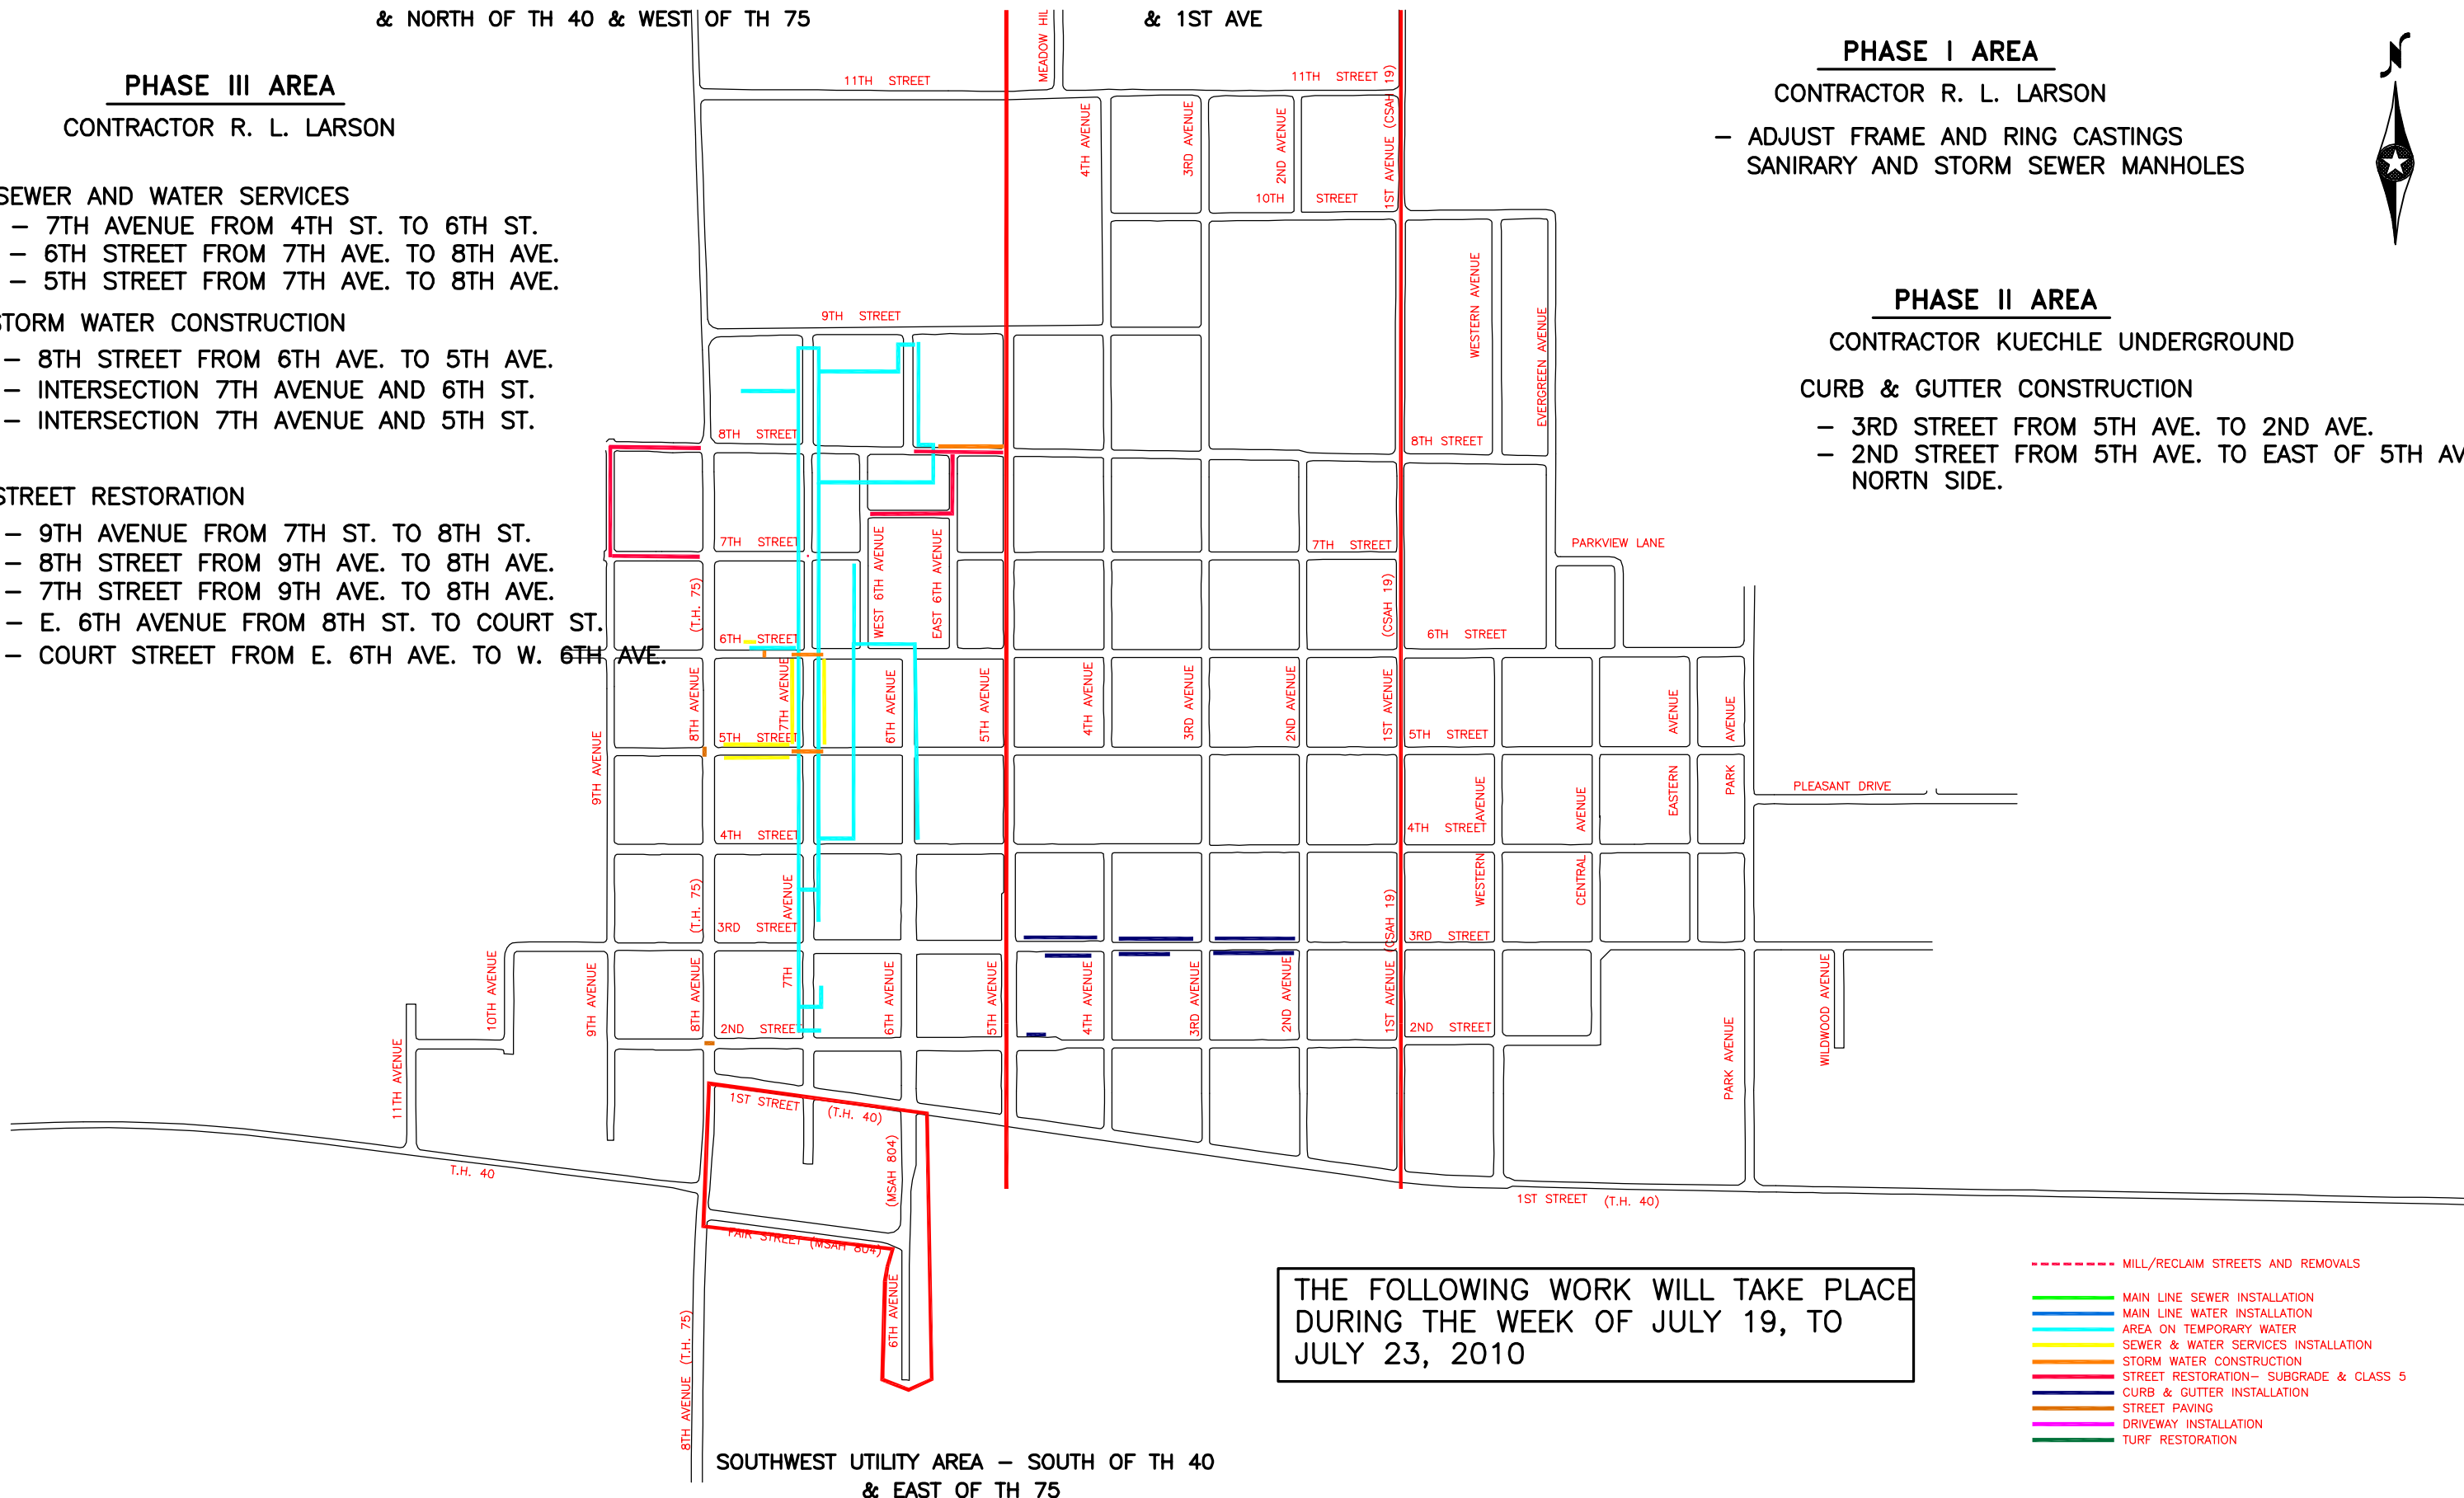

THE FOLLOWING WORK WILL TAKE PLACE
DURING THE WEEK OF JULY 19, TO
JULY 23, 2010

- MILL/RECLAIM STREETS AND REMOVALS
- MAIN LINE SEWER INSTALLATION
- MAIN LINE WATER INSTALLATION
- AREA ON TEMPORARY WATER
- SEWER & WATER SERVICES INSTALLATION
- STORM WATER CONSTRUCTION
- STREET RESTORATION— SUBGRADE & CLASS 5
- CURB & GUTTER INSTALLATION
- STREET PAVING
- DRIVEWAY INSTALLATION
- TURF RESTORATION

SOUTHWEST UTILITY AREA — SOUTH OF TH 40
& EAST OF TH 75

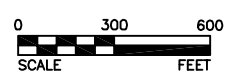

BOLTON & MENK, INC.
Consulting Engineers & Surveyors
MANKATO, MN FAIRMONT, MN SLEEPY EYE, MN WILLMAR, MN
BURNSVILLE, MN CHASKA, MN RAMSEY, MN AMES, IA

CITY OF MADISON, MN
PROJECT UPDATE MAP
LOCATION OF WORK TAKING PLACE

©Bolton & Menk, Inc. 2007, All Rights Reserved
H:\MAD\W1339881\Project Update\Cad\39881-UPDTEMAP.dwg