

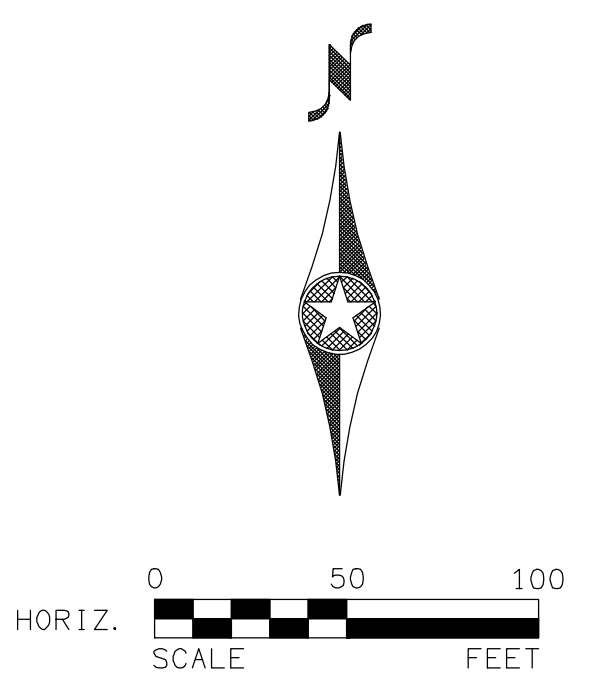
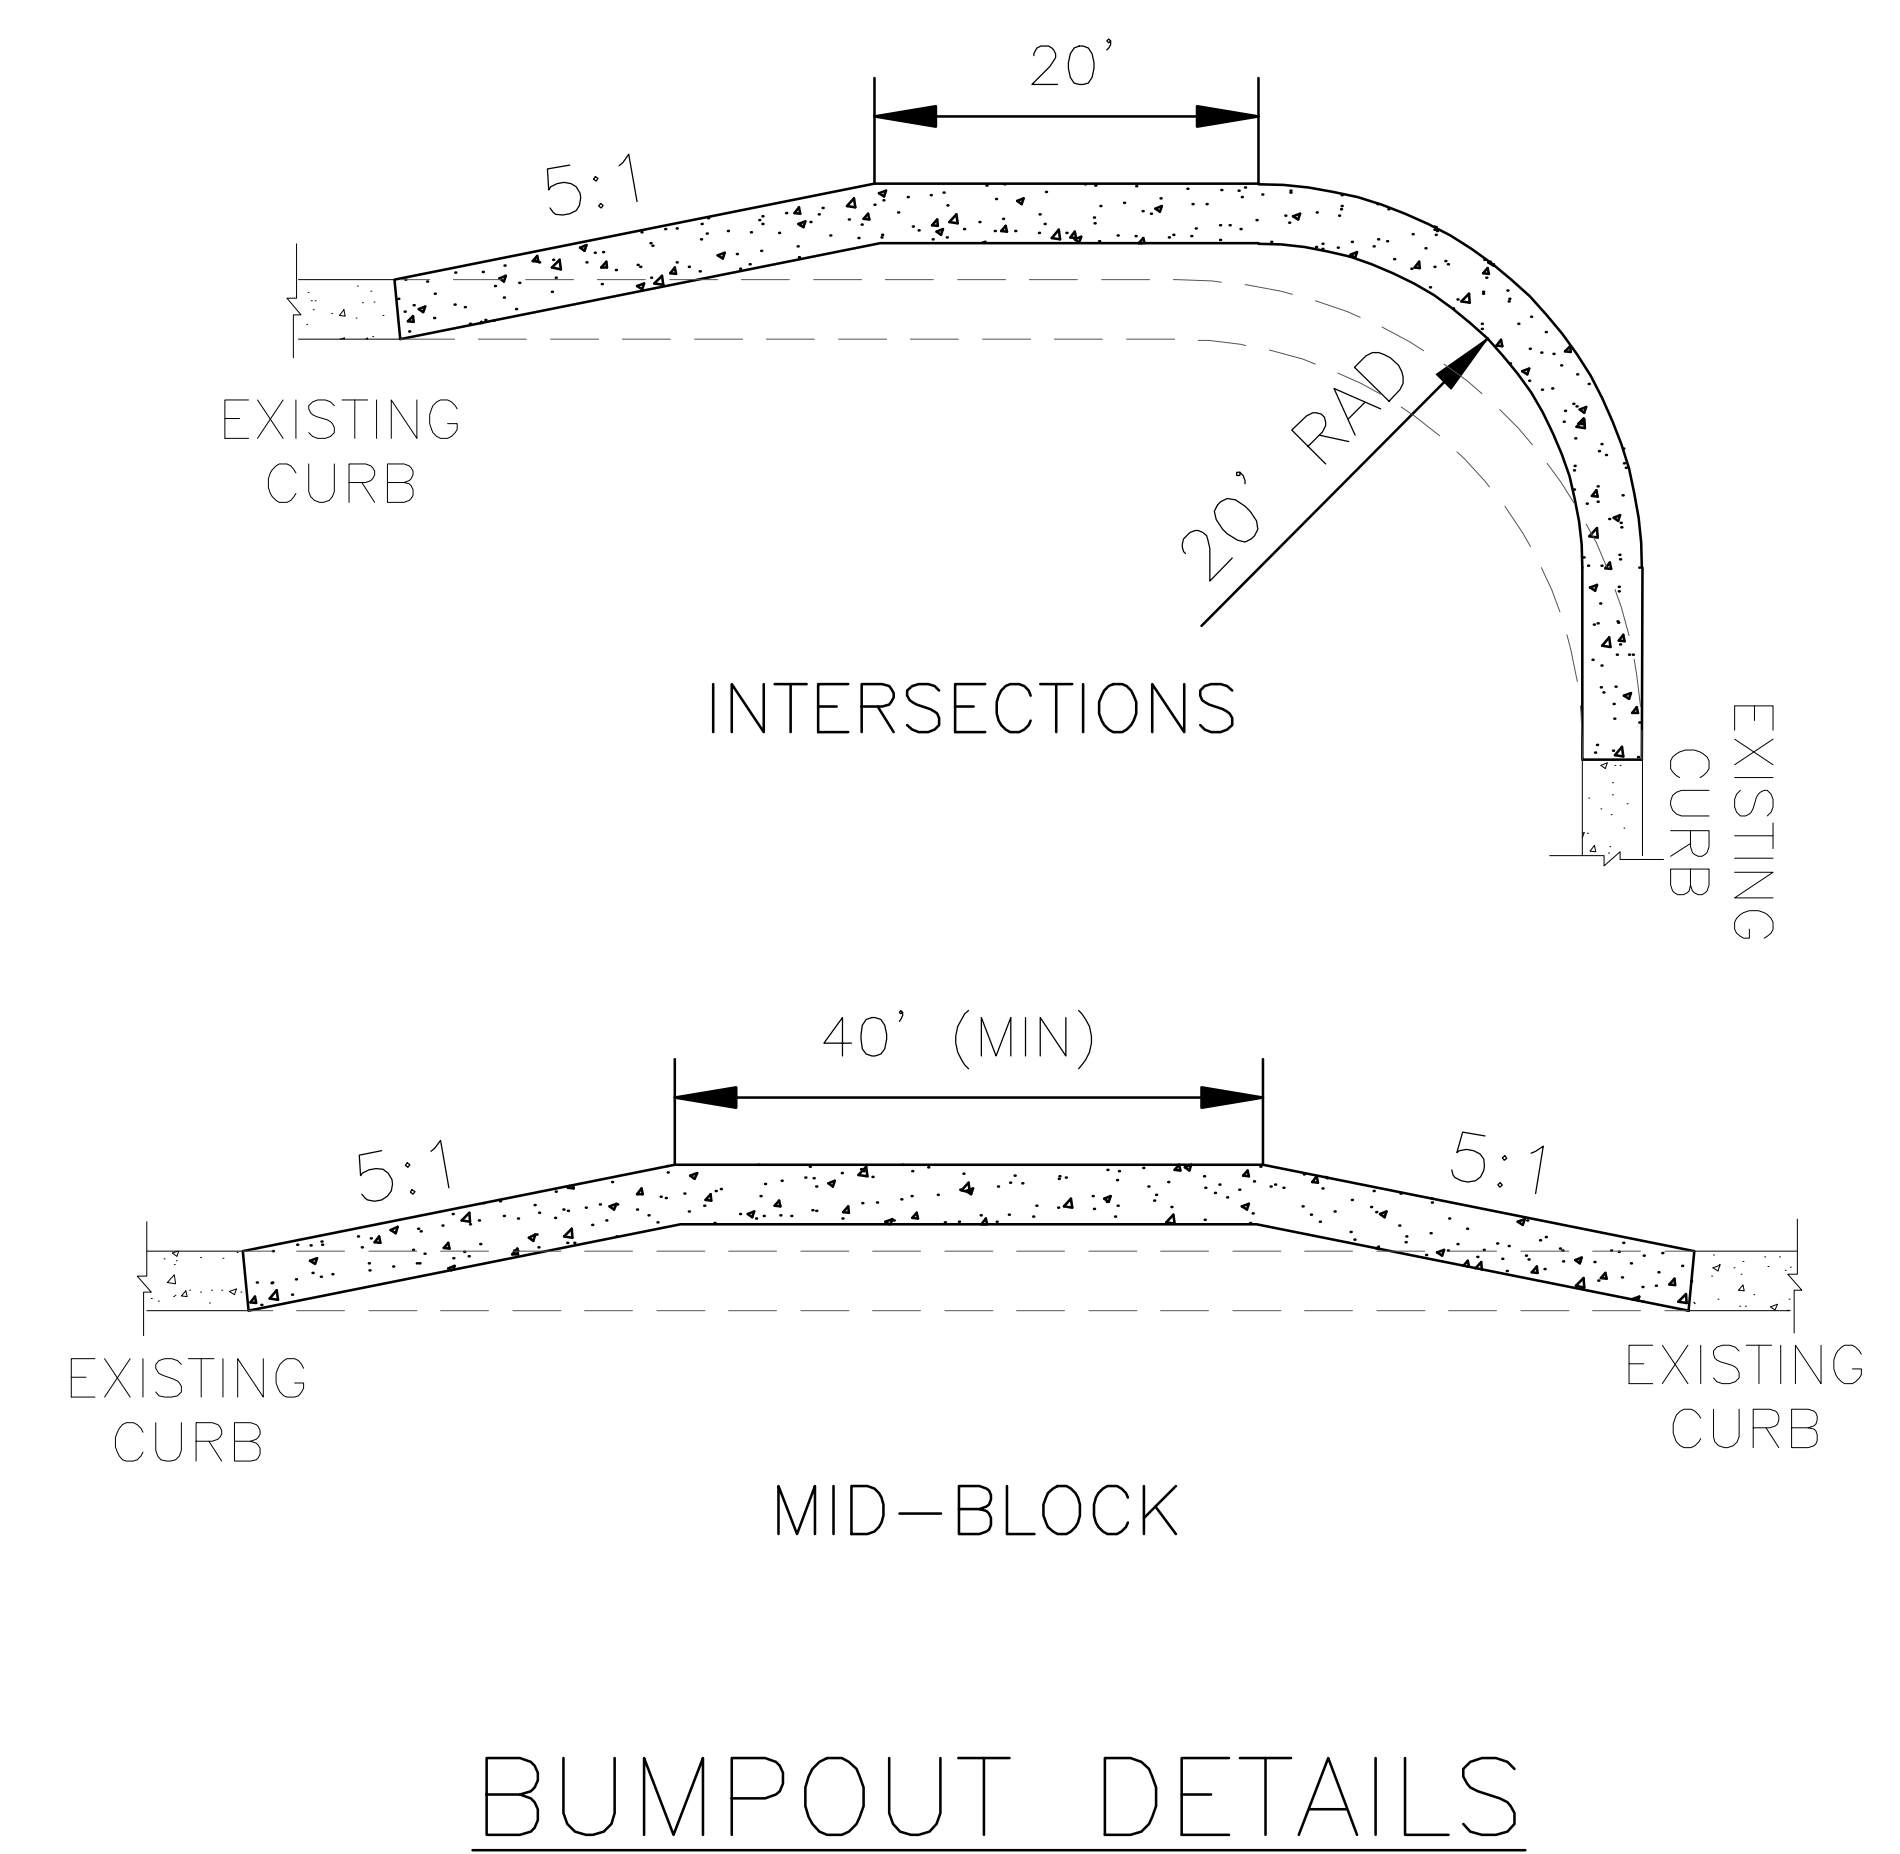


LEGEND

- CONCRETE CURB & GUTTER
- PROPOSED PARKING
- BITUMINOUS ROADWAY
- EXISTING RIGHT OF WAY

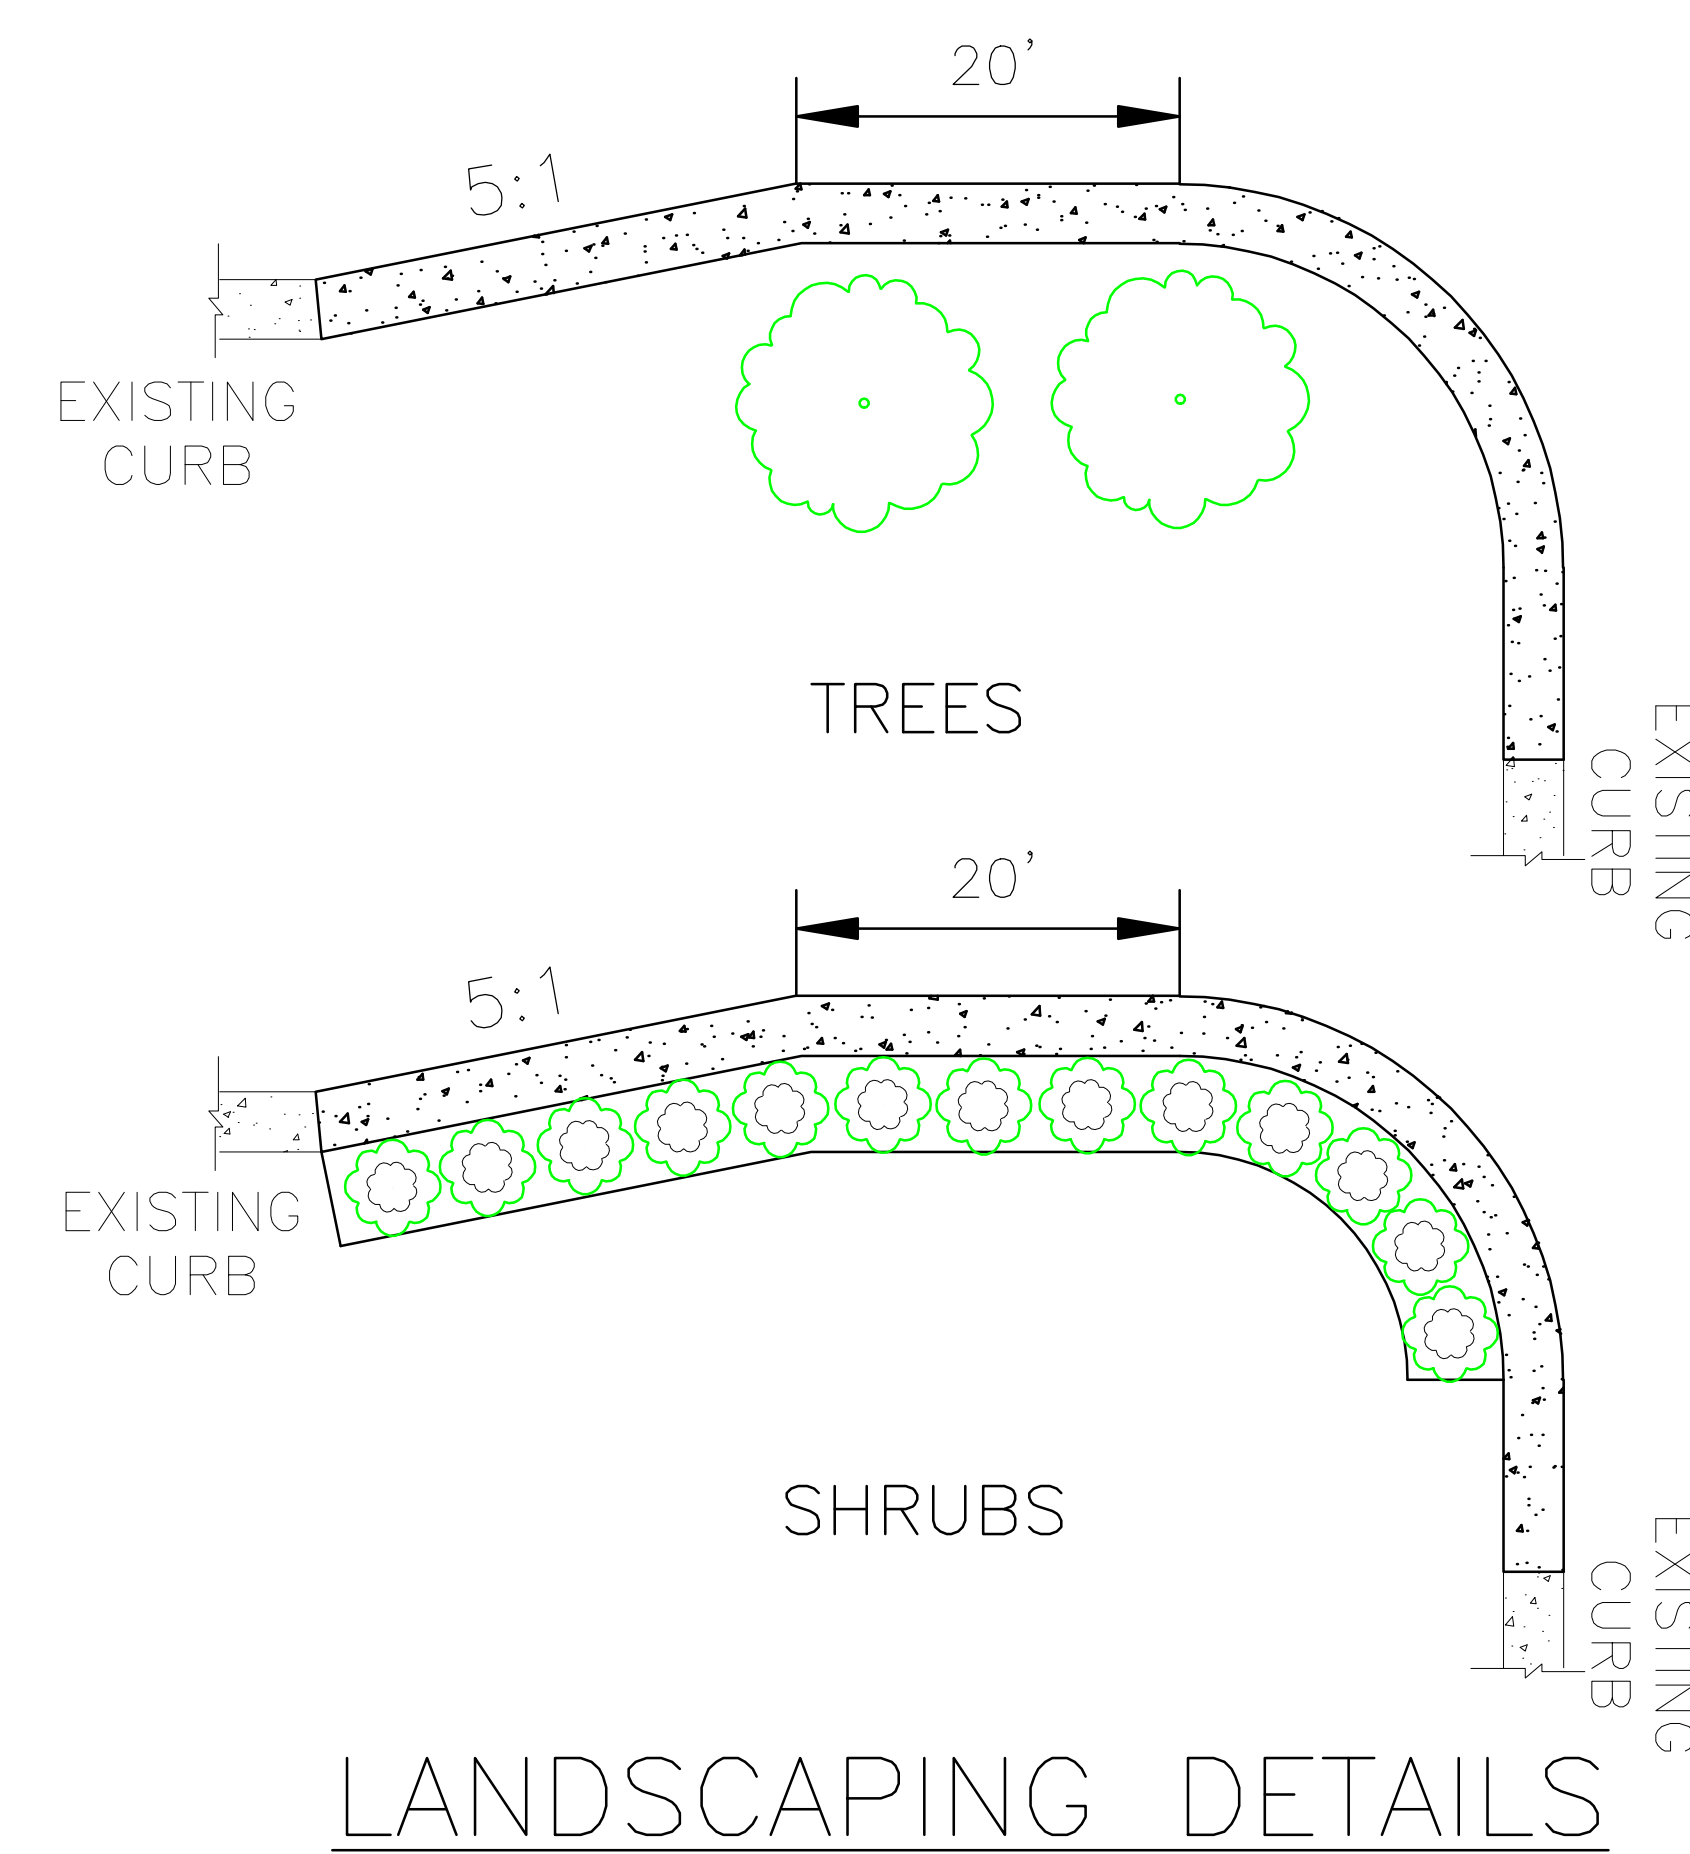

BOLTON & MENK, INC.
 Consulting Engineers & Surveyors
 MANKATO, MN FAIRMONT, MN SLEEPY EYE, MN BURNSVILLE, MN
 WILLMAR, MN CHASKA, MN RAMSEY, MN AMES, IA

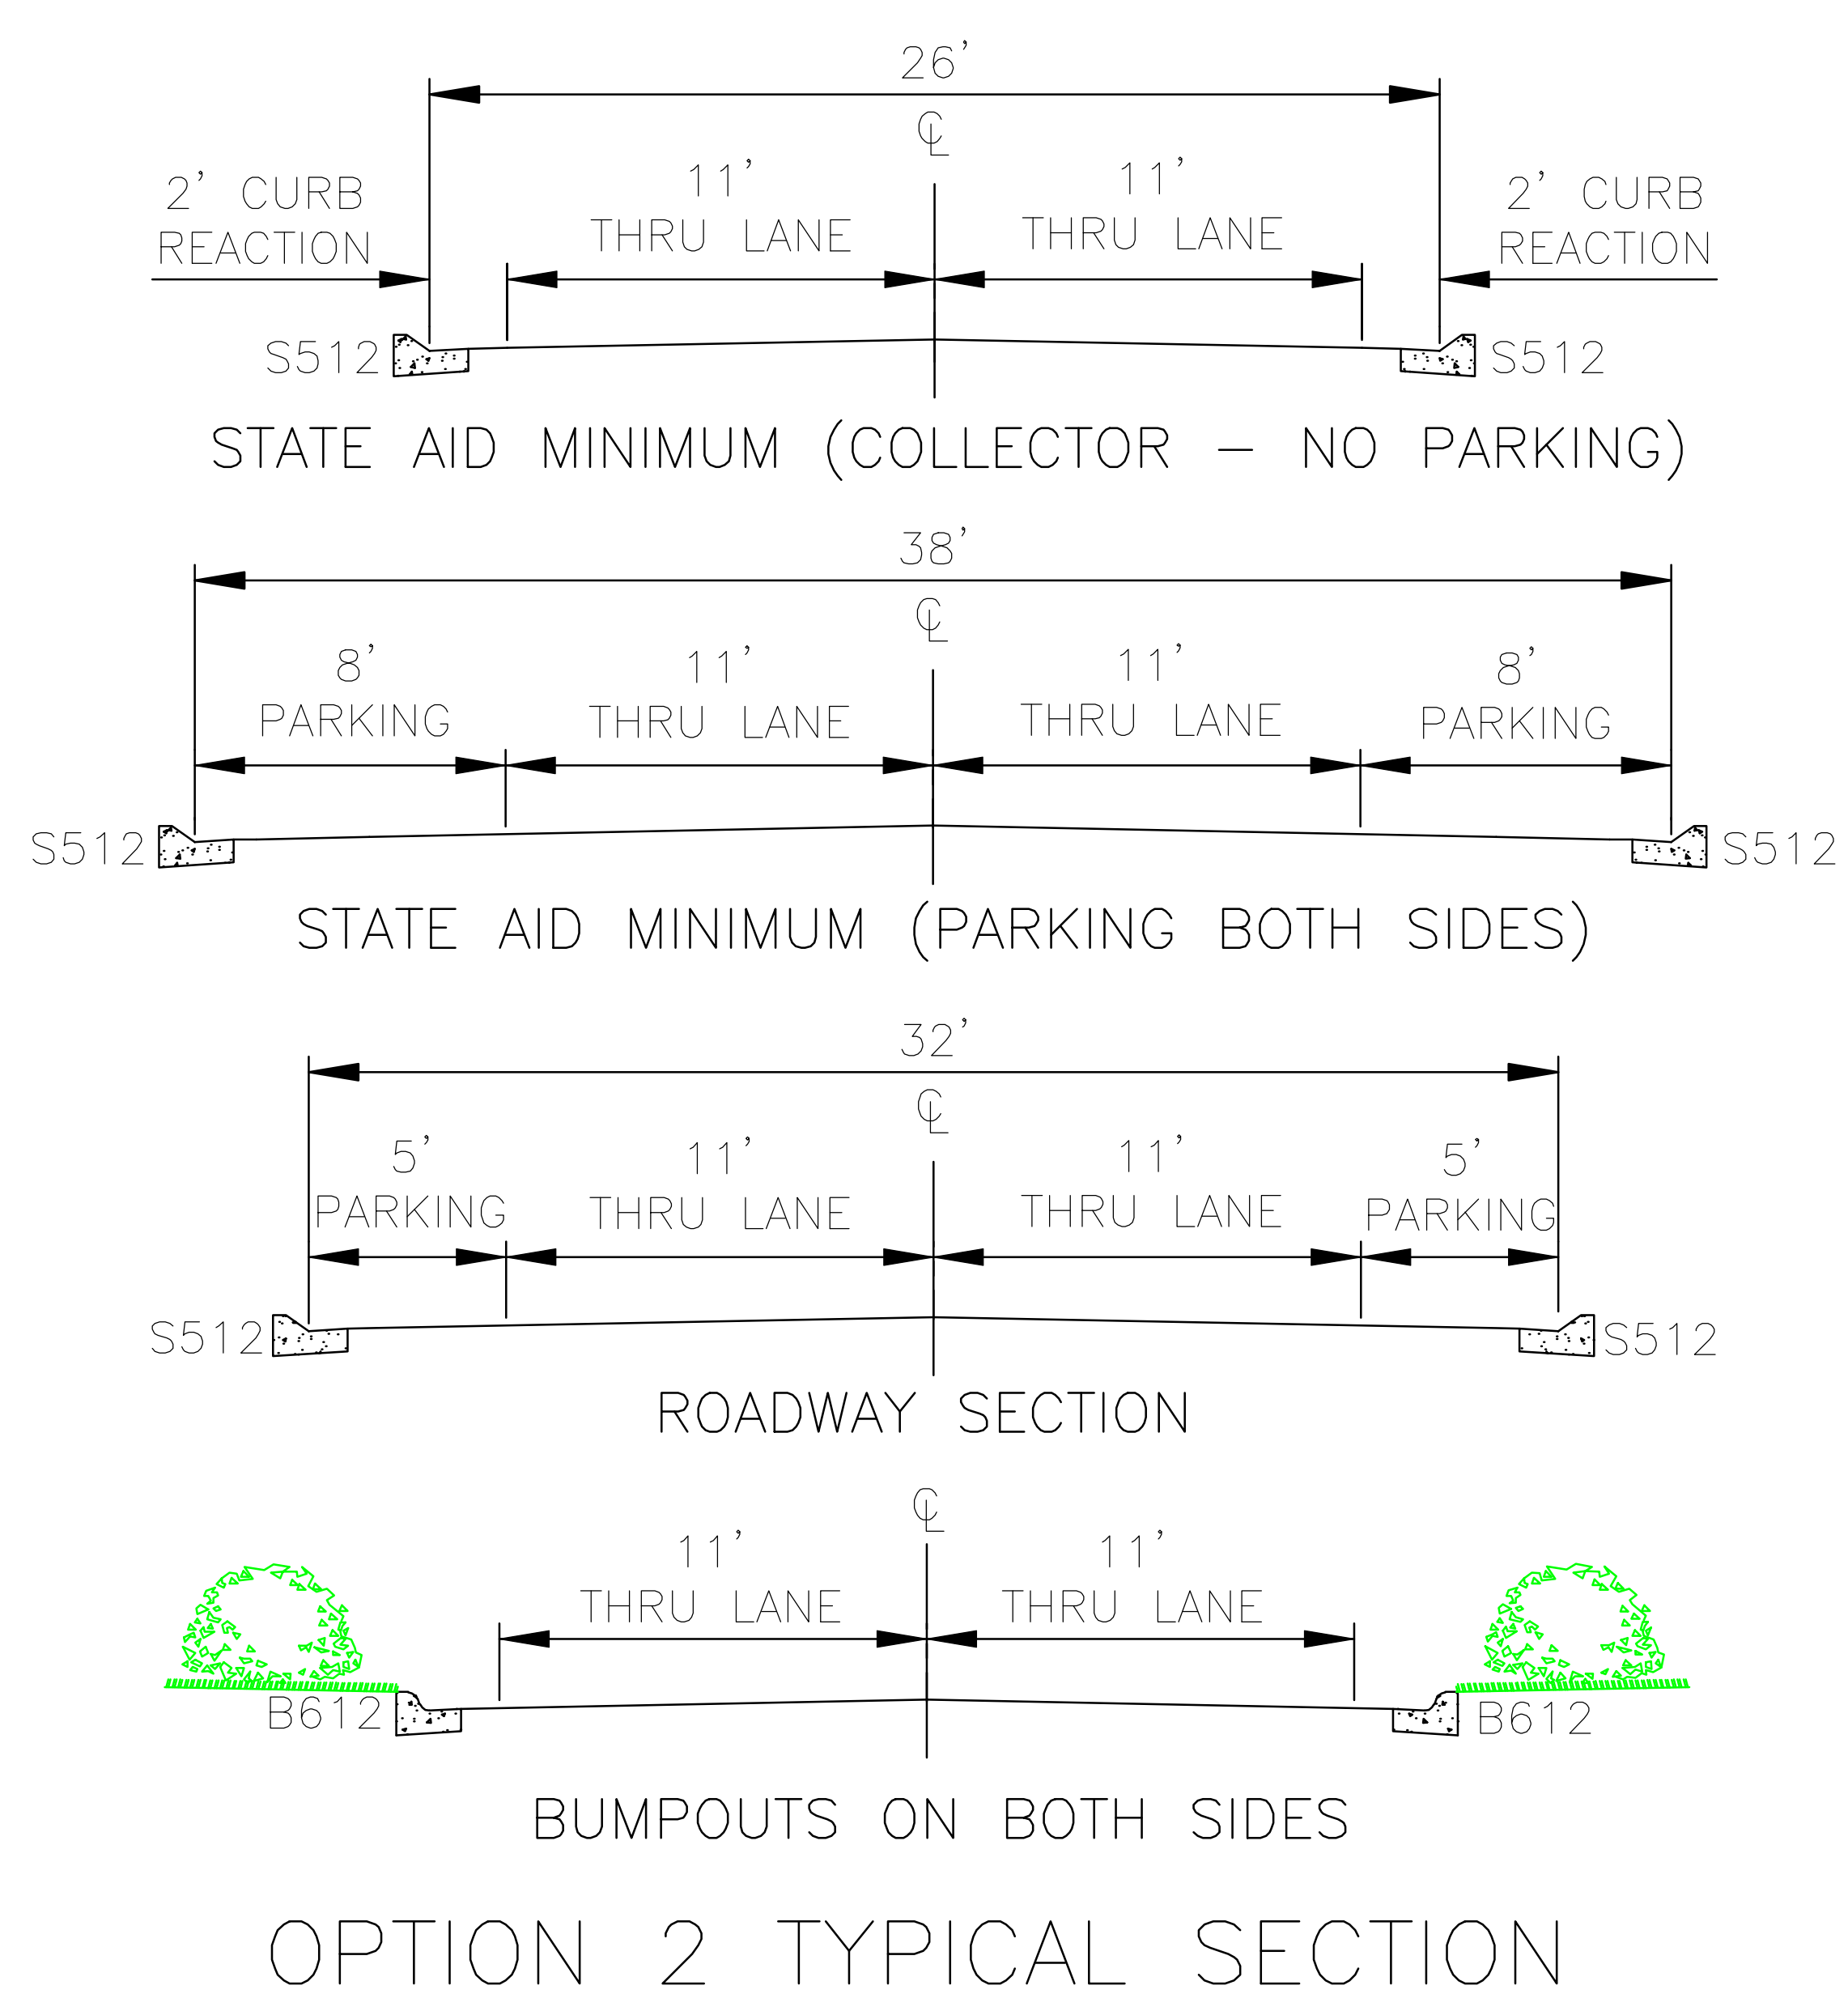

CITY OF WACONIA
SPARROW ROAD IMPROVEMENTS: OPTION 2
AUGUST, 2009