


WORK TO BE COMPLETED WEEK OF JUNE 23


BEGIN SERVICE LATERAL DRILLING  
ON 72ND STREET NE TO 150TH AVENUE NE

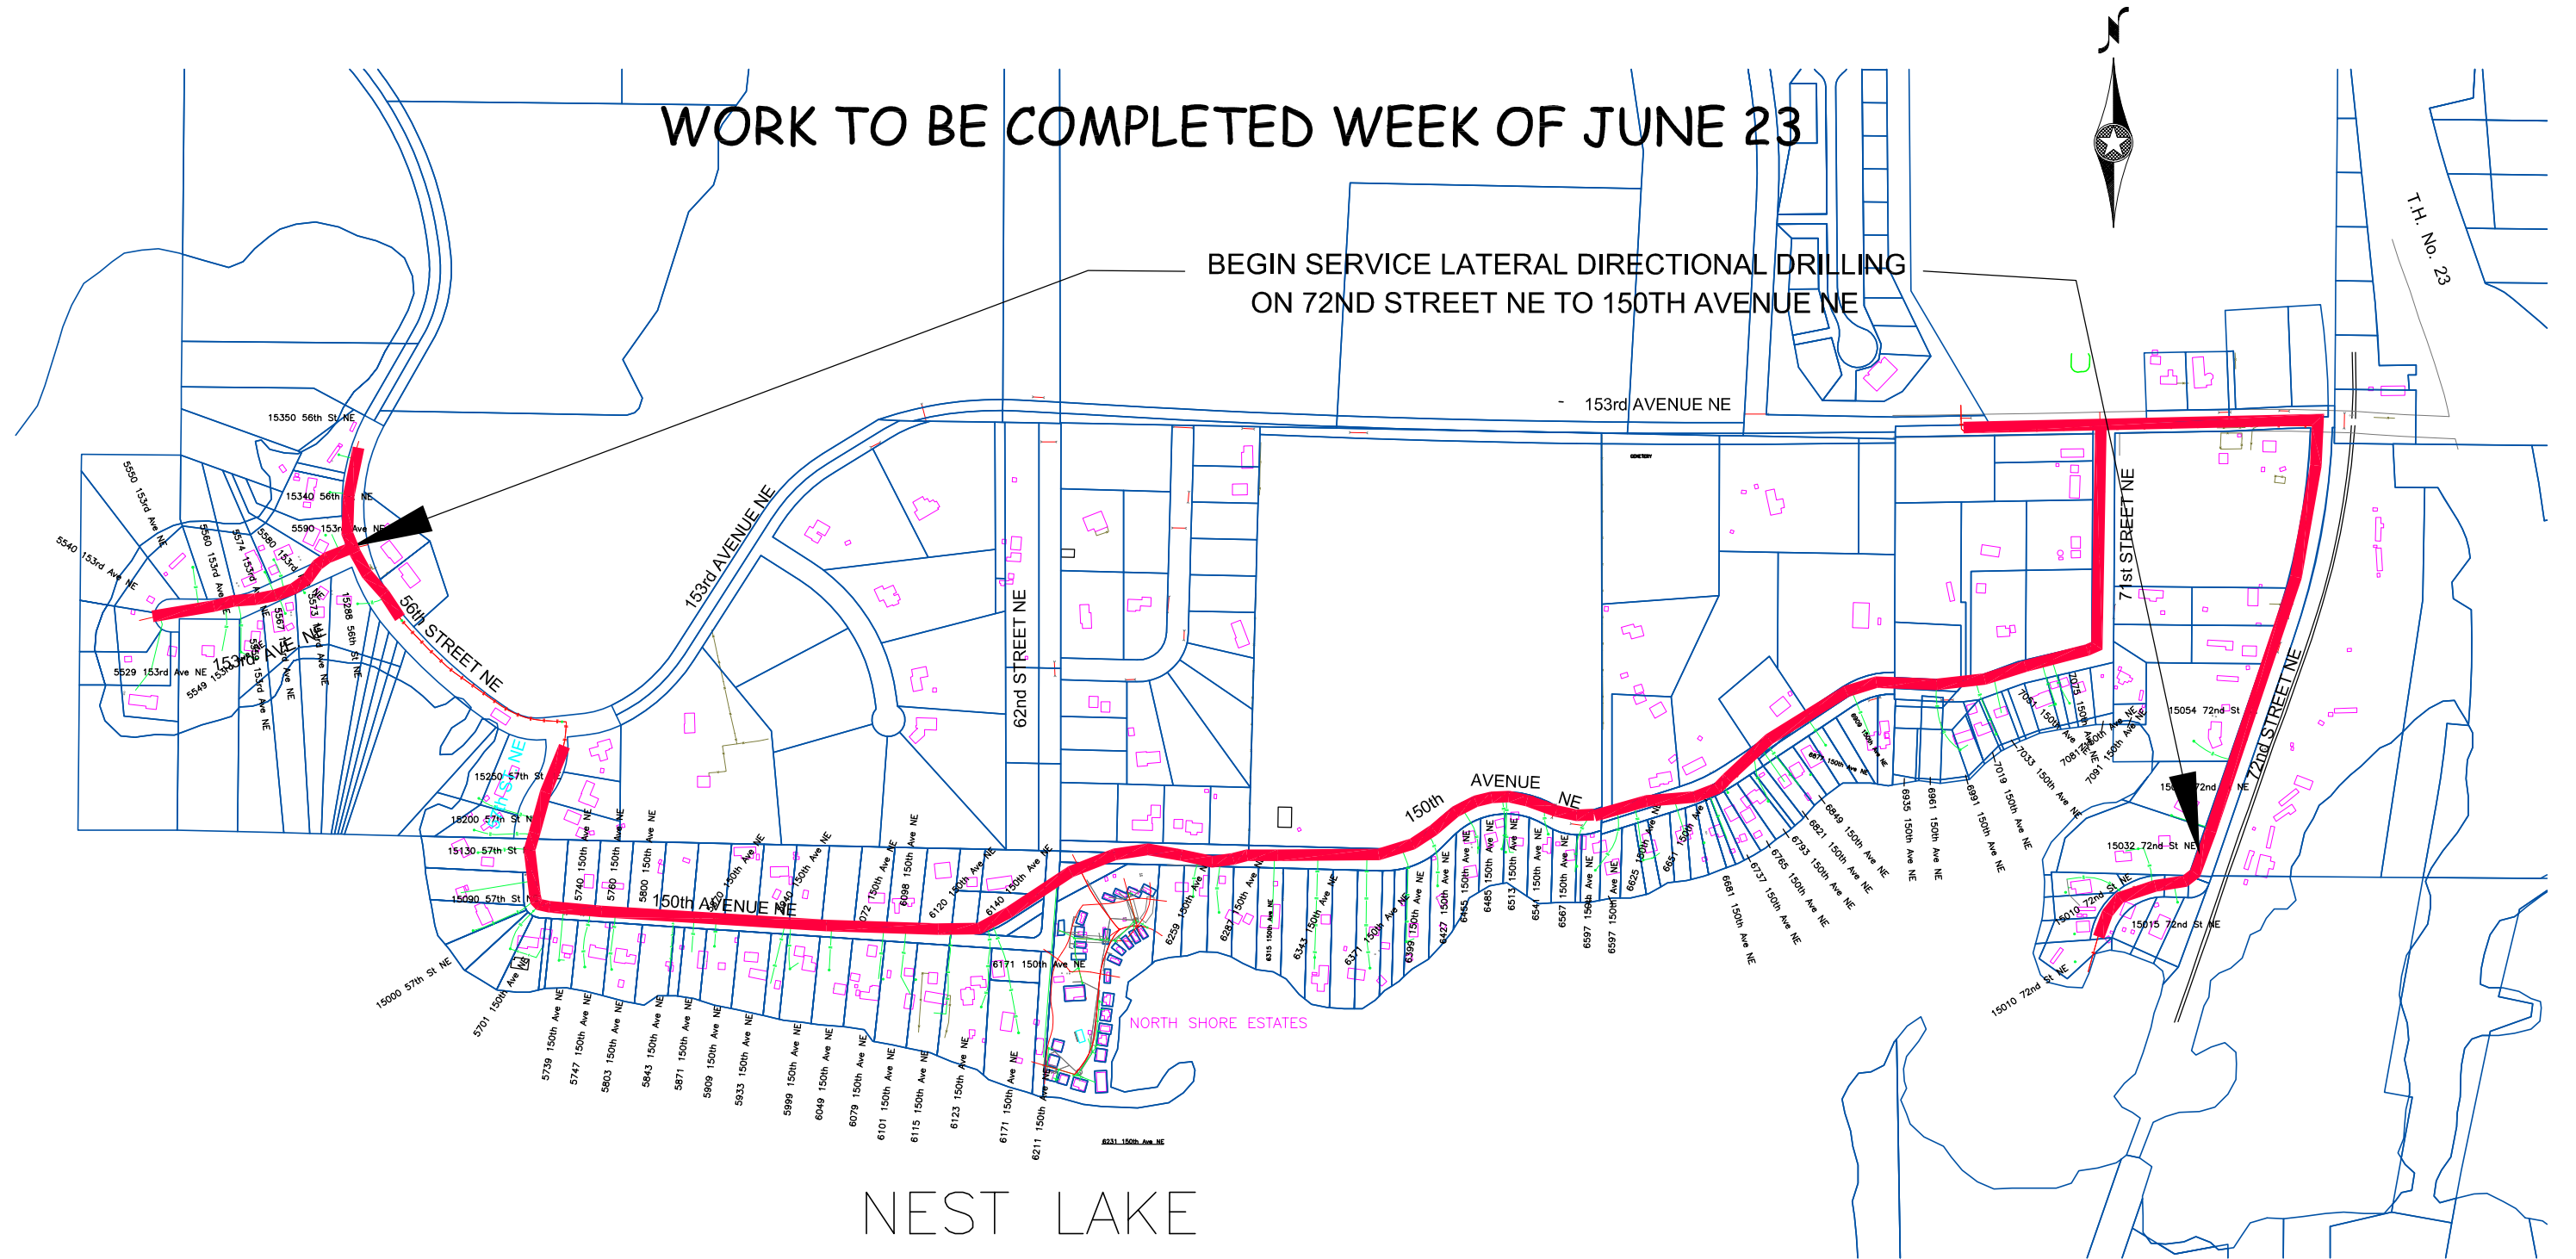

**FUTURE WORK SCHEDULE NEST LAKE NORTH SHORE**  
 BEGIN GRINDER PUMP INSTALLATION WEEK OF JULY 7, 2008  
 BEGIN FINAL HOOK-UPS WEEK OF JULY 21, 2008

- LEGEND**
- EXISTING WELL LOCATION WITH 20ft & 50ft SETBACK REQUIREMENTS
  - EXISTING TRUNK FORCEMAIN
  - PROPOSED PRESSURE LATERAL
  - PROPOSED FORCEMAIN

- LEGEND for TYPE of WORK**
- COMMON LINE
  - SERVICE LATERAL
  - GRINDER PUMP
  - FINAL HOOK-UP

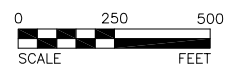

**BOLTON & MENK, INC.**  
 Consulting Engineers & Surveyors  
 MANKATO, MN FAIRMONT, MN SLEEPY EYE, MN WILLMAR, MN  
 BURNSVILLE, MN CHASKA, MN RAMSEY, MN AMES, IA

KANDIYOHI COUNTY, MINNESOTA  
 WASTEWATER COLLECTION SYSTEM  
 FOR HENDERSON, GEORGE & NEST LAKES  
 NEST LAKE NORTH PROJECT UPDATE MAP

SHEET  
**Fig.1**

H:\KACO\W1339533\CAD\LakeLayouts\NestLakeNorthLAYOUT.dwg

©Bolton & Menk, Inc. 2008. All Rights Reserved