


WORK TO BE COMPLETED WEEK OF SEPTEMBER 22, 2008

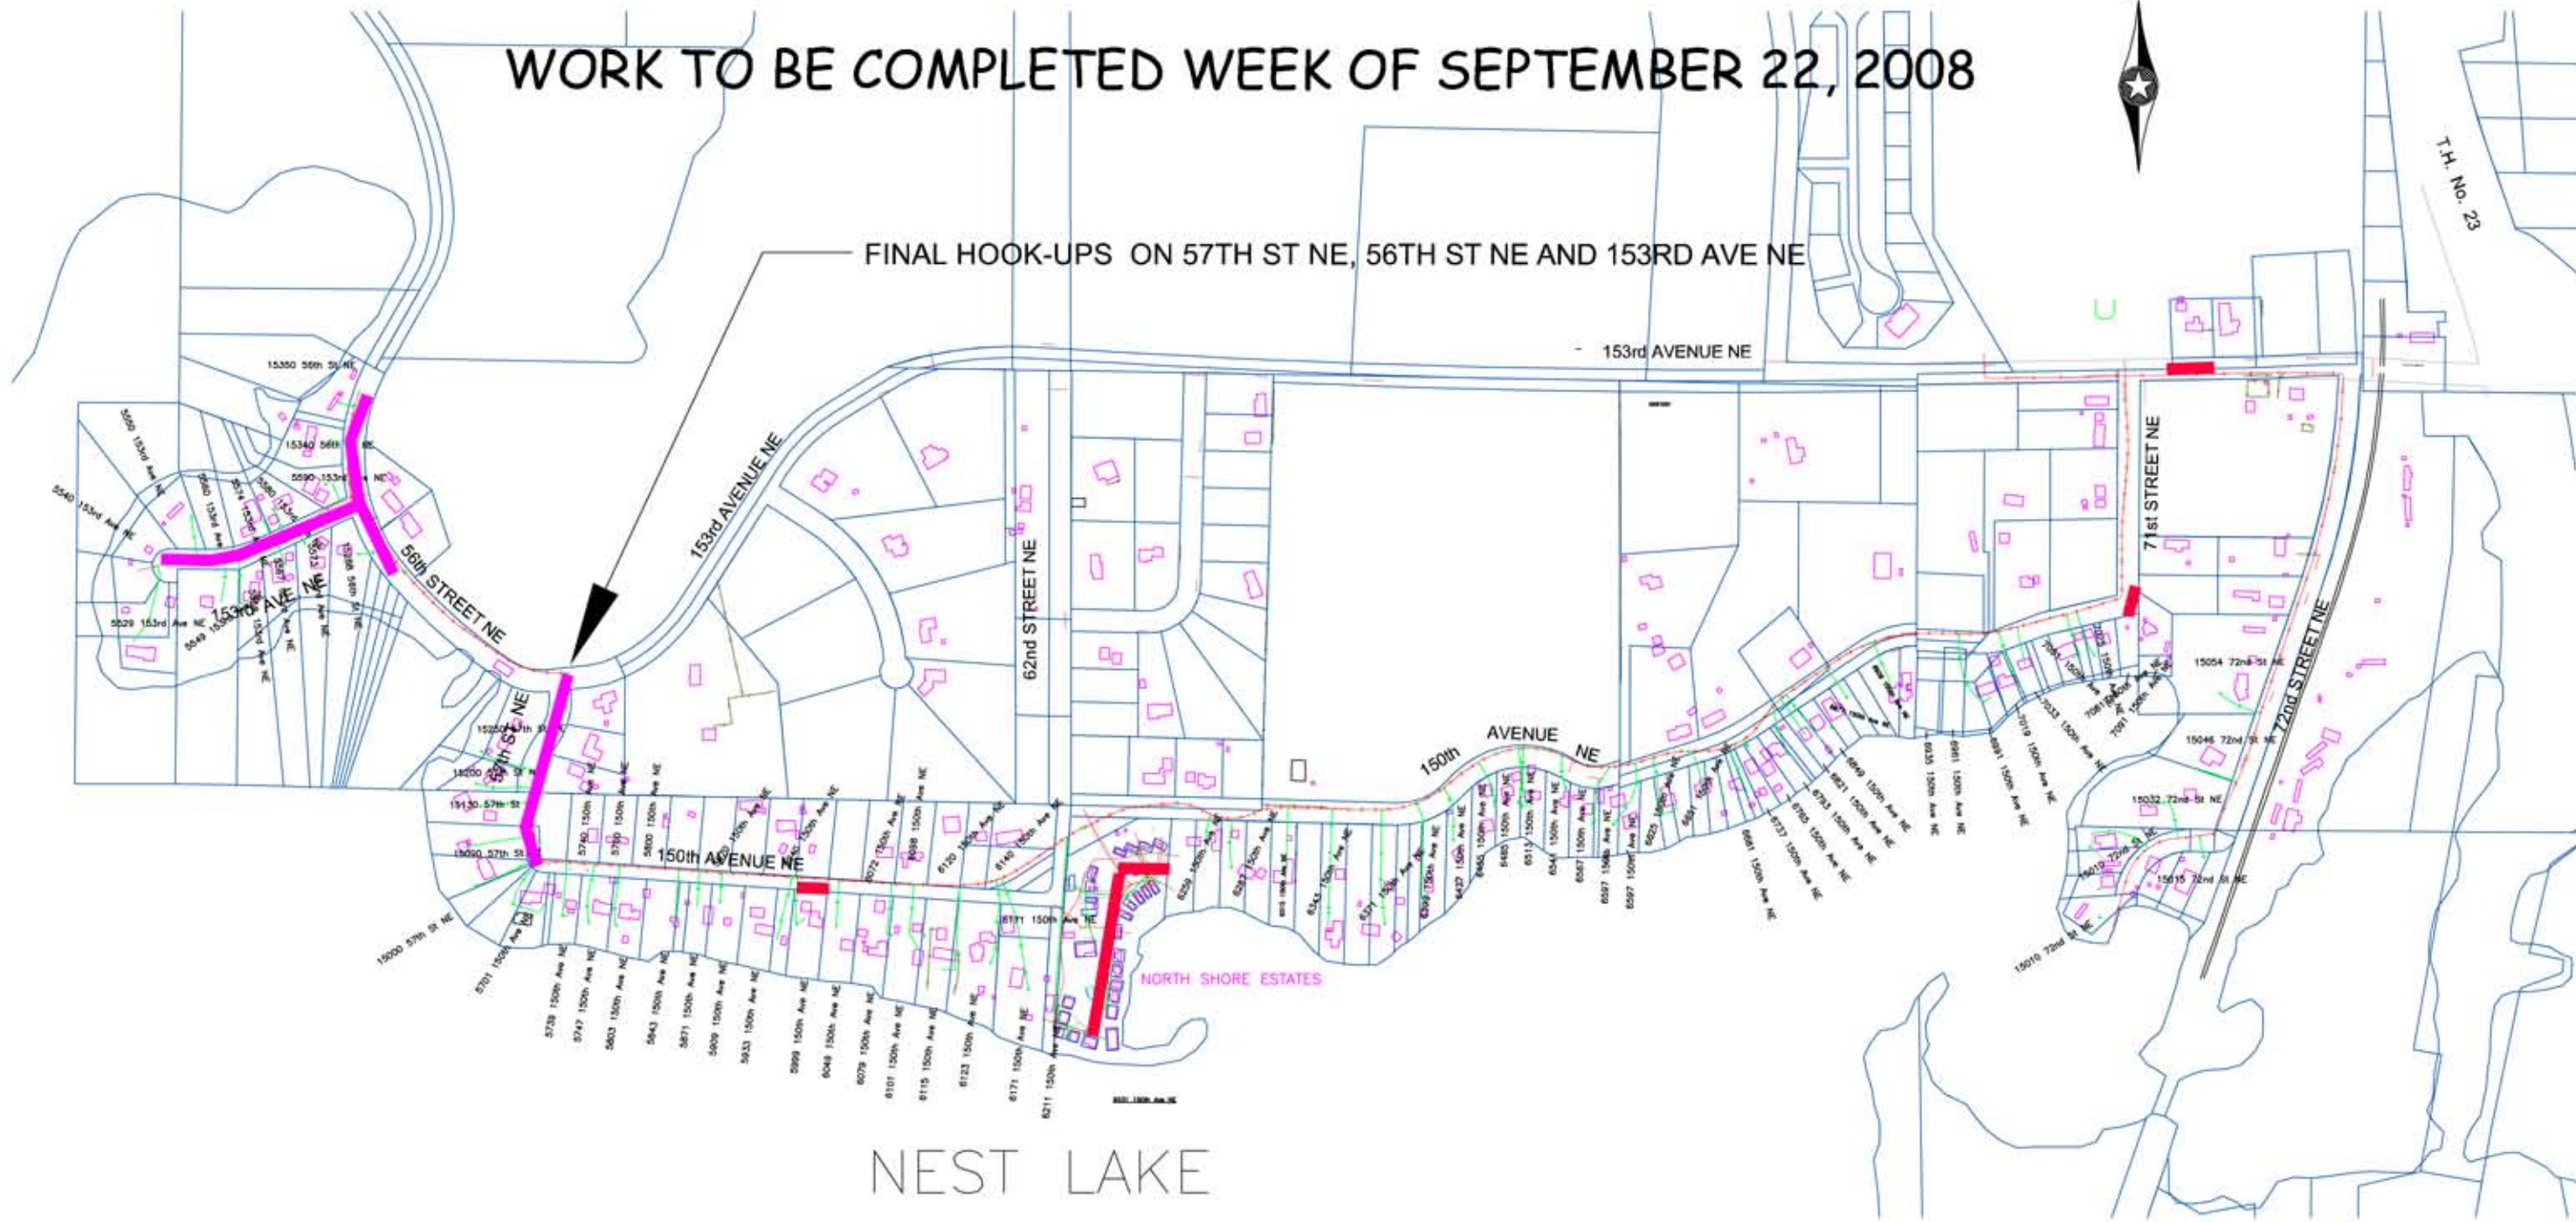

FINAL HOOK-UPS ON 57TH ST NE, 56TH ST NE AND 153RD AVE NE




NEST LAKE

FUTURE WORK SCHEDULE NEST LAKE NORTH SHORE
PLEASE REMOVE LANDSCAPING FROM AROUND SEPTIC TANK
SEEDING WILL BE TAKING PLACE THIS WEEK

- LEGEND**
- EXISTING WELL LOCATION WITH 20ft & 50ft SETBACK REQUIREMENTS
 - EXISTING TRUNK FORCEMAIN
 - PROPOSED PRESSURE LATERAL
 - PROPOSED FORCEMAIN

- LEGEND for TYPE of WORK**
- COMMON LINE
 - SERVICE LATERAL
 - GRINDER PUMP
 - FINAL HOOK-UP

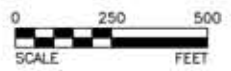

BOLTON & MENK, INC.
 Consulting Engineers & Surveyors
 MANKATO, MN FAIRMONT, MN SLEEPY EYE, MN WILLMAR, MN
 BURNSVILLE, MN CHASKA, MN RAMSEY, MN AMES, IA


KANDIYOHI COUNTY, MINNESOTA
 WASTEWATER COLLECTION SYSTEM
 FOR HENDERSON, GEORGE & NEST LAKES
 NEST LAKE NORTH PROJECT UPDATE MAP

H:\KAD0\W1339535\CAD\Layouts\NestLakeNorth\LAYOUT.dwg

©Bolton & Menk, Inc. 2008. All Rights Reserved

WORK TO BE COMPLETED WEEK OF SEPTEMBER 22, 2008

CONTINUE SERVICE LATERAL INSTALLATION ON WEST SIDE OF GEORGE LAKE
 INSTALLATION OF CURBSTOPS AND MANHOLES
 INSTALLING GRINDER PUMP STATIONS

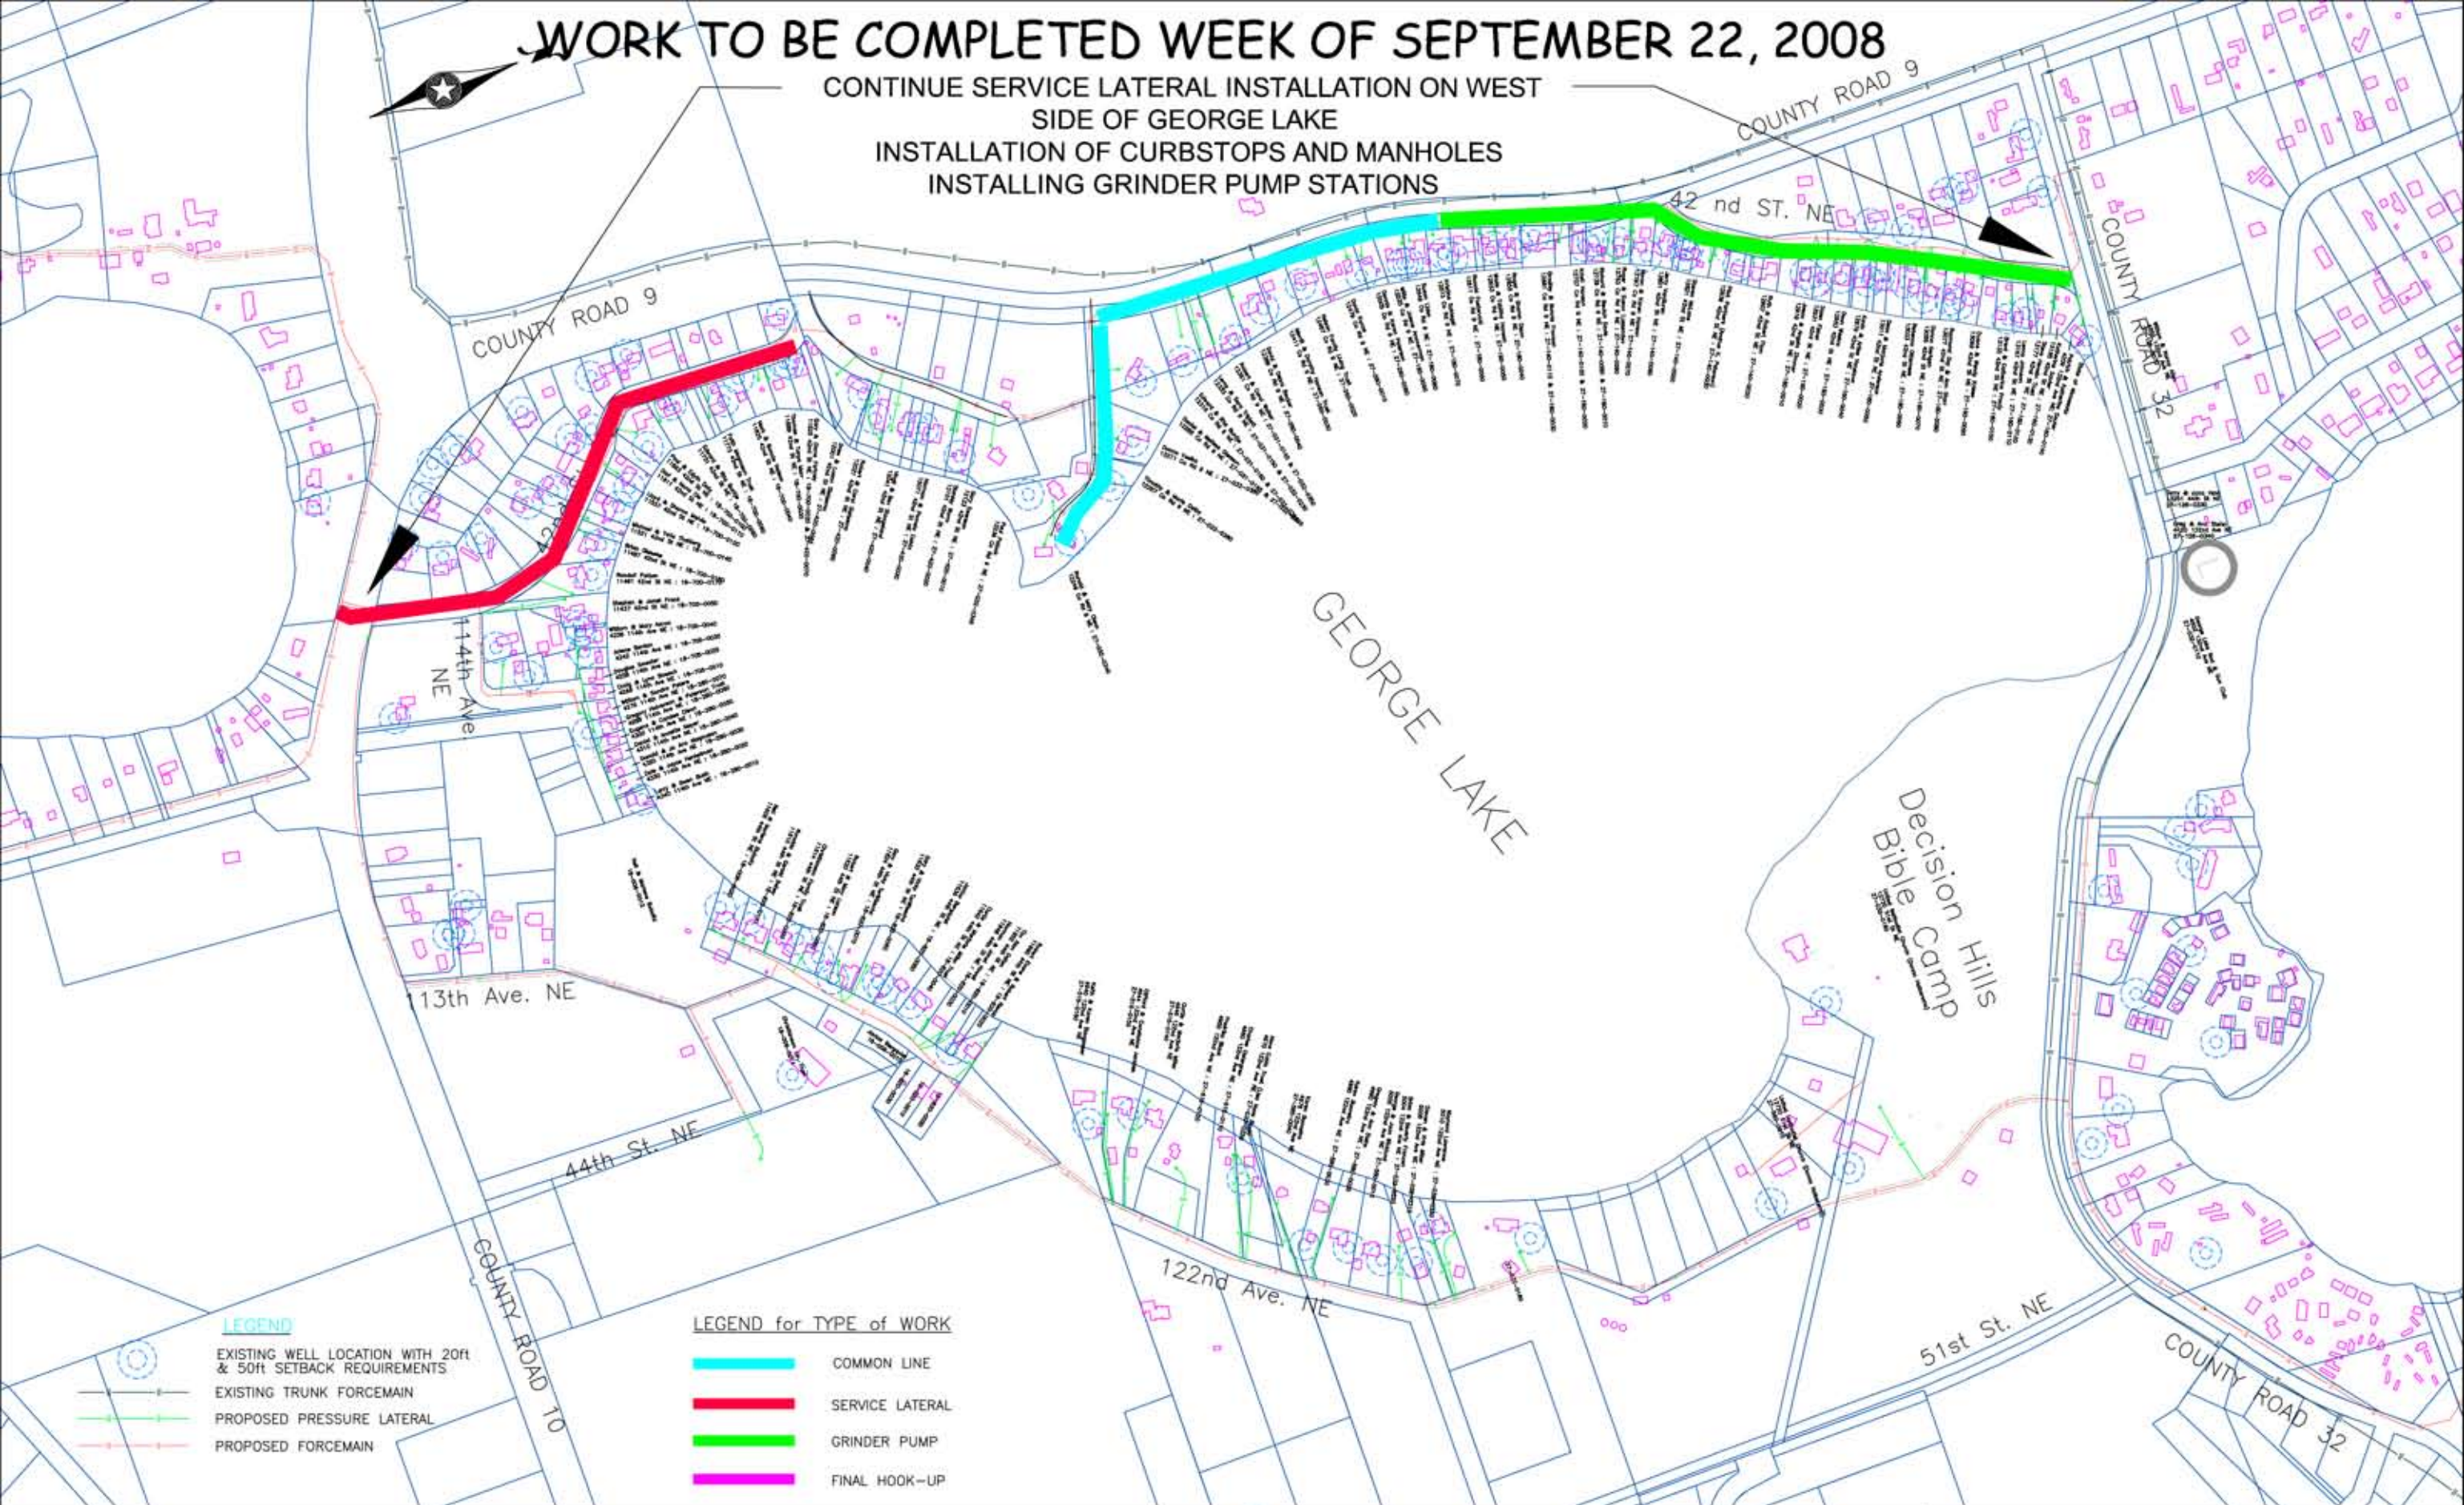

LEGEND

- EXISTING WELL LOCATION WITH 20ft & 50ft SETBACK REQUIREMENTS
- EXISTING TRUNK FORCEMAIN
- PROPOSED PRESSURE LATERAL
- PROPOSED FORCEMAIN

LEGEND for TYPE of WORK

- COMMON LINE
- SERVICE LATERAL
- GRINDER PUMP
- FINAL HOOK-UP



BOLTON & MENK, INC.
 Consulting Engineers & Surveyors
 MANKATO, MN FAIRMONT, MN SLEEPY EYE, MN WILLMAR, MN
 BURNSVILLE, MN CHASKA, MN RAMSEY, MN AMES, IA

KANDIYOHI COUNTY, MINNESOTA
 WASTEWATER COLLECTION SYSTEM
 FOR HENDERSON, GEORGE & NEST LAKES
 GEORGE LAKE LAYOUT

SHEET
Fig.2