


PAVEMENT SECTION
FIRST STREET - ORCHARD STREET - PLUM STREET

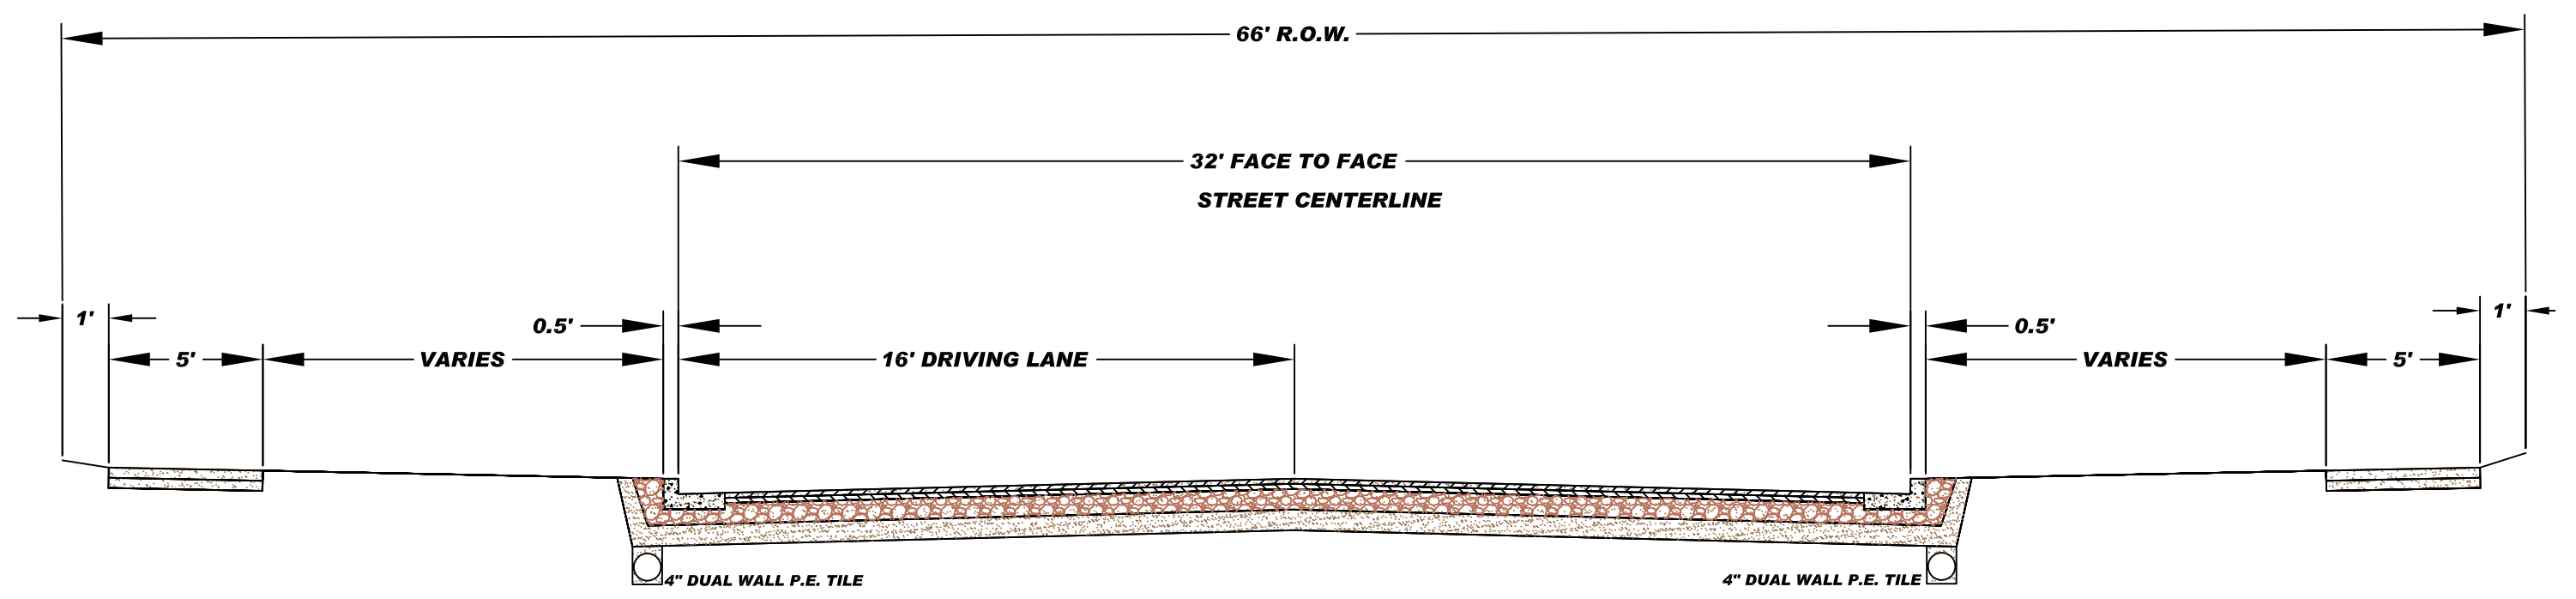

TYPICAL SECTION
FIRST STREET - ORCHARD STREET - PLUM STREET

DRAWN BY: S.H.B.
APPROVED BY: B.J.H.
CHECKED BY: B.J.H.

BOLTON & MENK, INC.
Consulting Engineers & Surveyors
MANKATO, MN FAIRMONT, MN SLEEPY EYE, MN WILLMAR, MN
BURNSVILLE, MN CHASKA, MN RAMSEY, MN AMES, IA



PUBLIC SERVICES DEPARTMENT
ENGINEERING DIVISION

PROJECT NAME:

FIRST STREET IMPROVEMENTS
2008 IMPROVEMENT NO. 05
TYPICAL SECTION

ATTACHMENT NO.
FIG. 2