


FIRST STREET

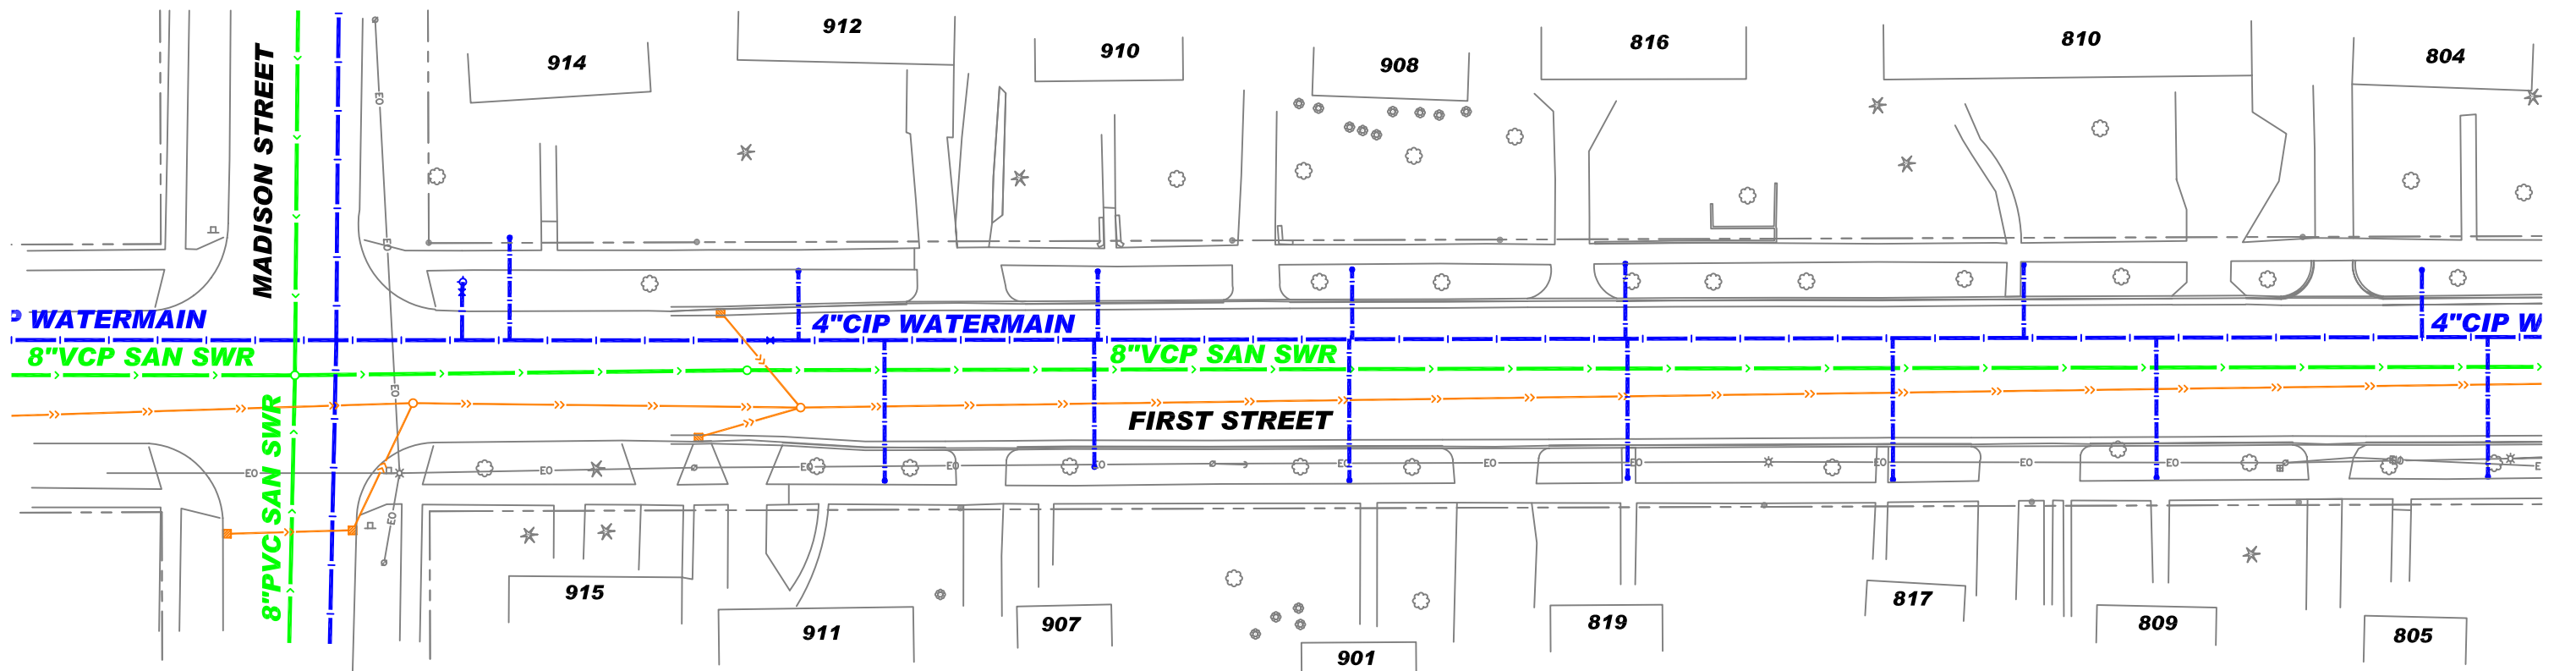

DRAWN BY: S.H.B.
 APPROVED BY: B.J.H.
 CHECKED BY: B.J.H.

BOLTON & MENK, INC.
 Consulting Engineers & Surveyors
 MANKATO, MN FAIRMONT, MN SLEEPY EYE, MN WILLMAR, MN
 BURNSVILLE, MN CHASKA, MN RAMSEY, MN AMES, IA



PUBLIC SERVICES DEPARTMENT
 ENGINEERING DIVISION

PROJECT NAME:

**FIRST STREET IMPROVEMENTS
 2008 IMPROVEMENT NO. 05
 EXISTING CONDITIONS**

ATTACHMENT NO.

FIG. 3