



TYPICAL SECTION 2-LANE DIVIDED

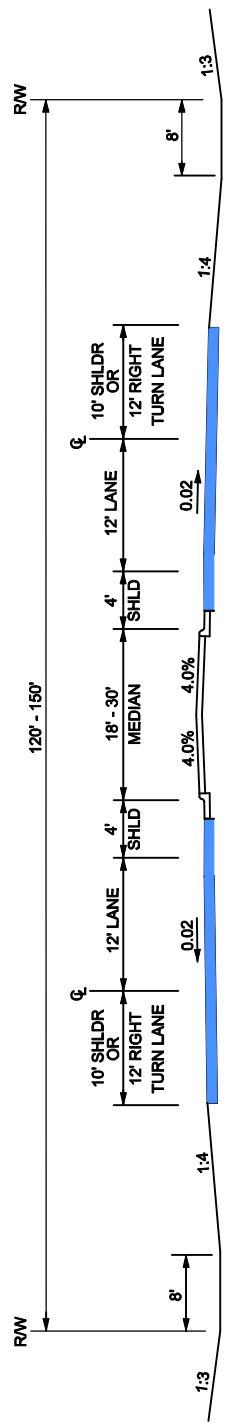

TYPICAL SECTION 4-LANE DIVIDED

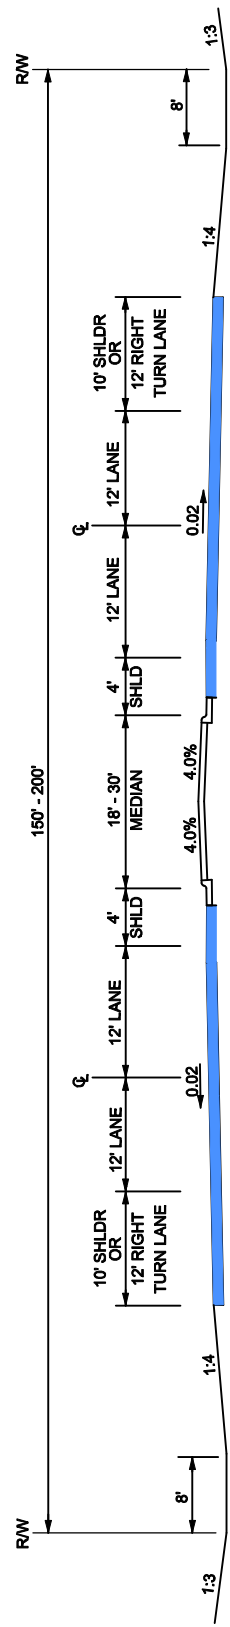

1. Design standards for Minor Arterials shall be under the jurisdiction of Mn/Dot or Blue Earth County.
2. Additional ROW may be needed to accommodate turn lanes, sidewalks and trails at the discretion of the City and/or County Engineer.

GEOMETRIC DESIGN STANDARDS FOR MINOR ARTERIAL ROADWAYS

City of Eagle Lake Transportation Plan



Fig. 2.5