



EAGLE LAKE STORMWATER PLAN CURRENT WATERSHED MAP-INNER GROWTH AREA

FIGURE NO. 5.4
JUNE, 2006

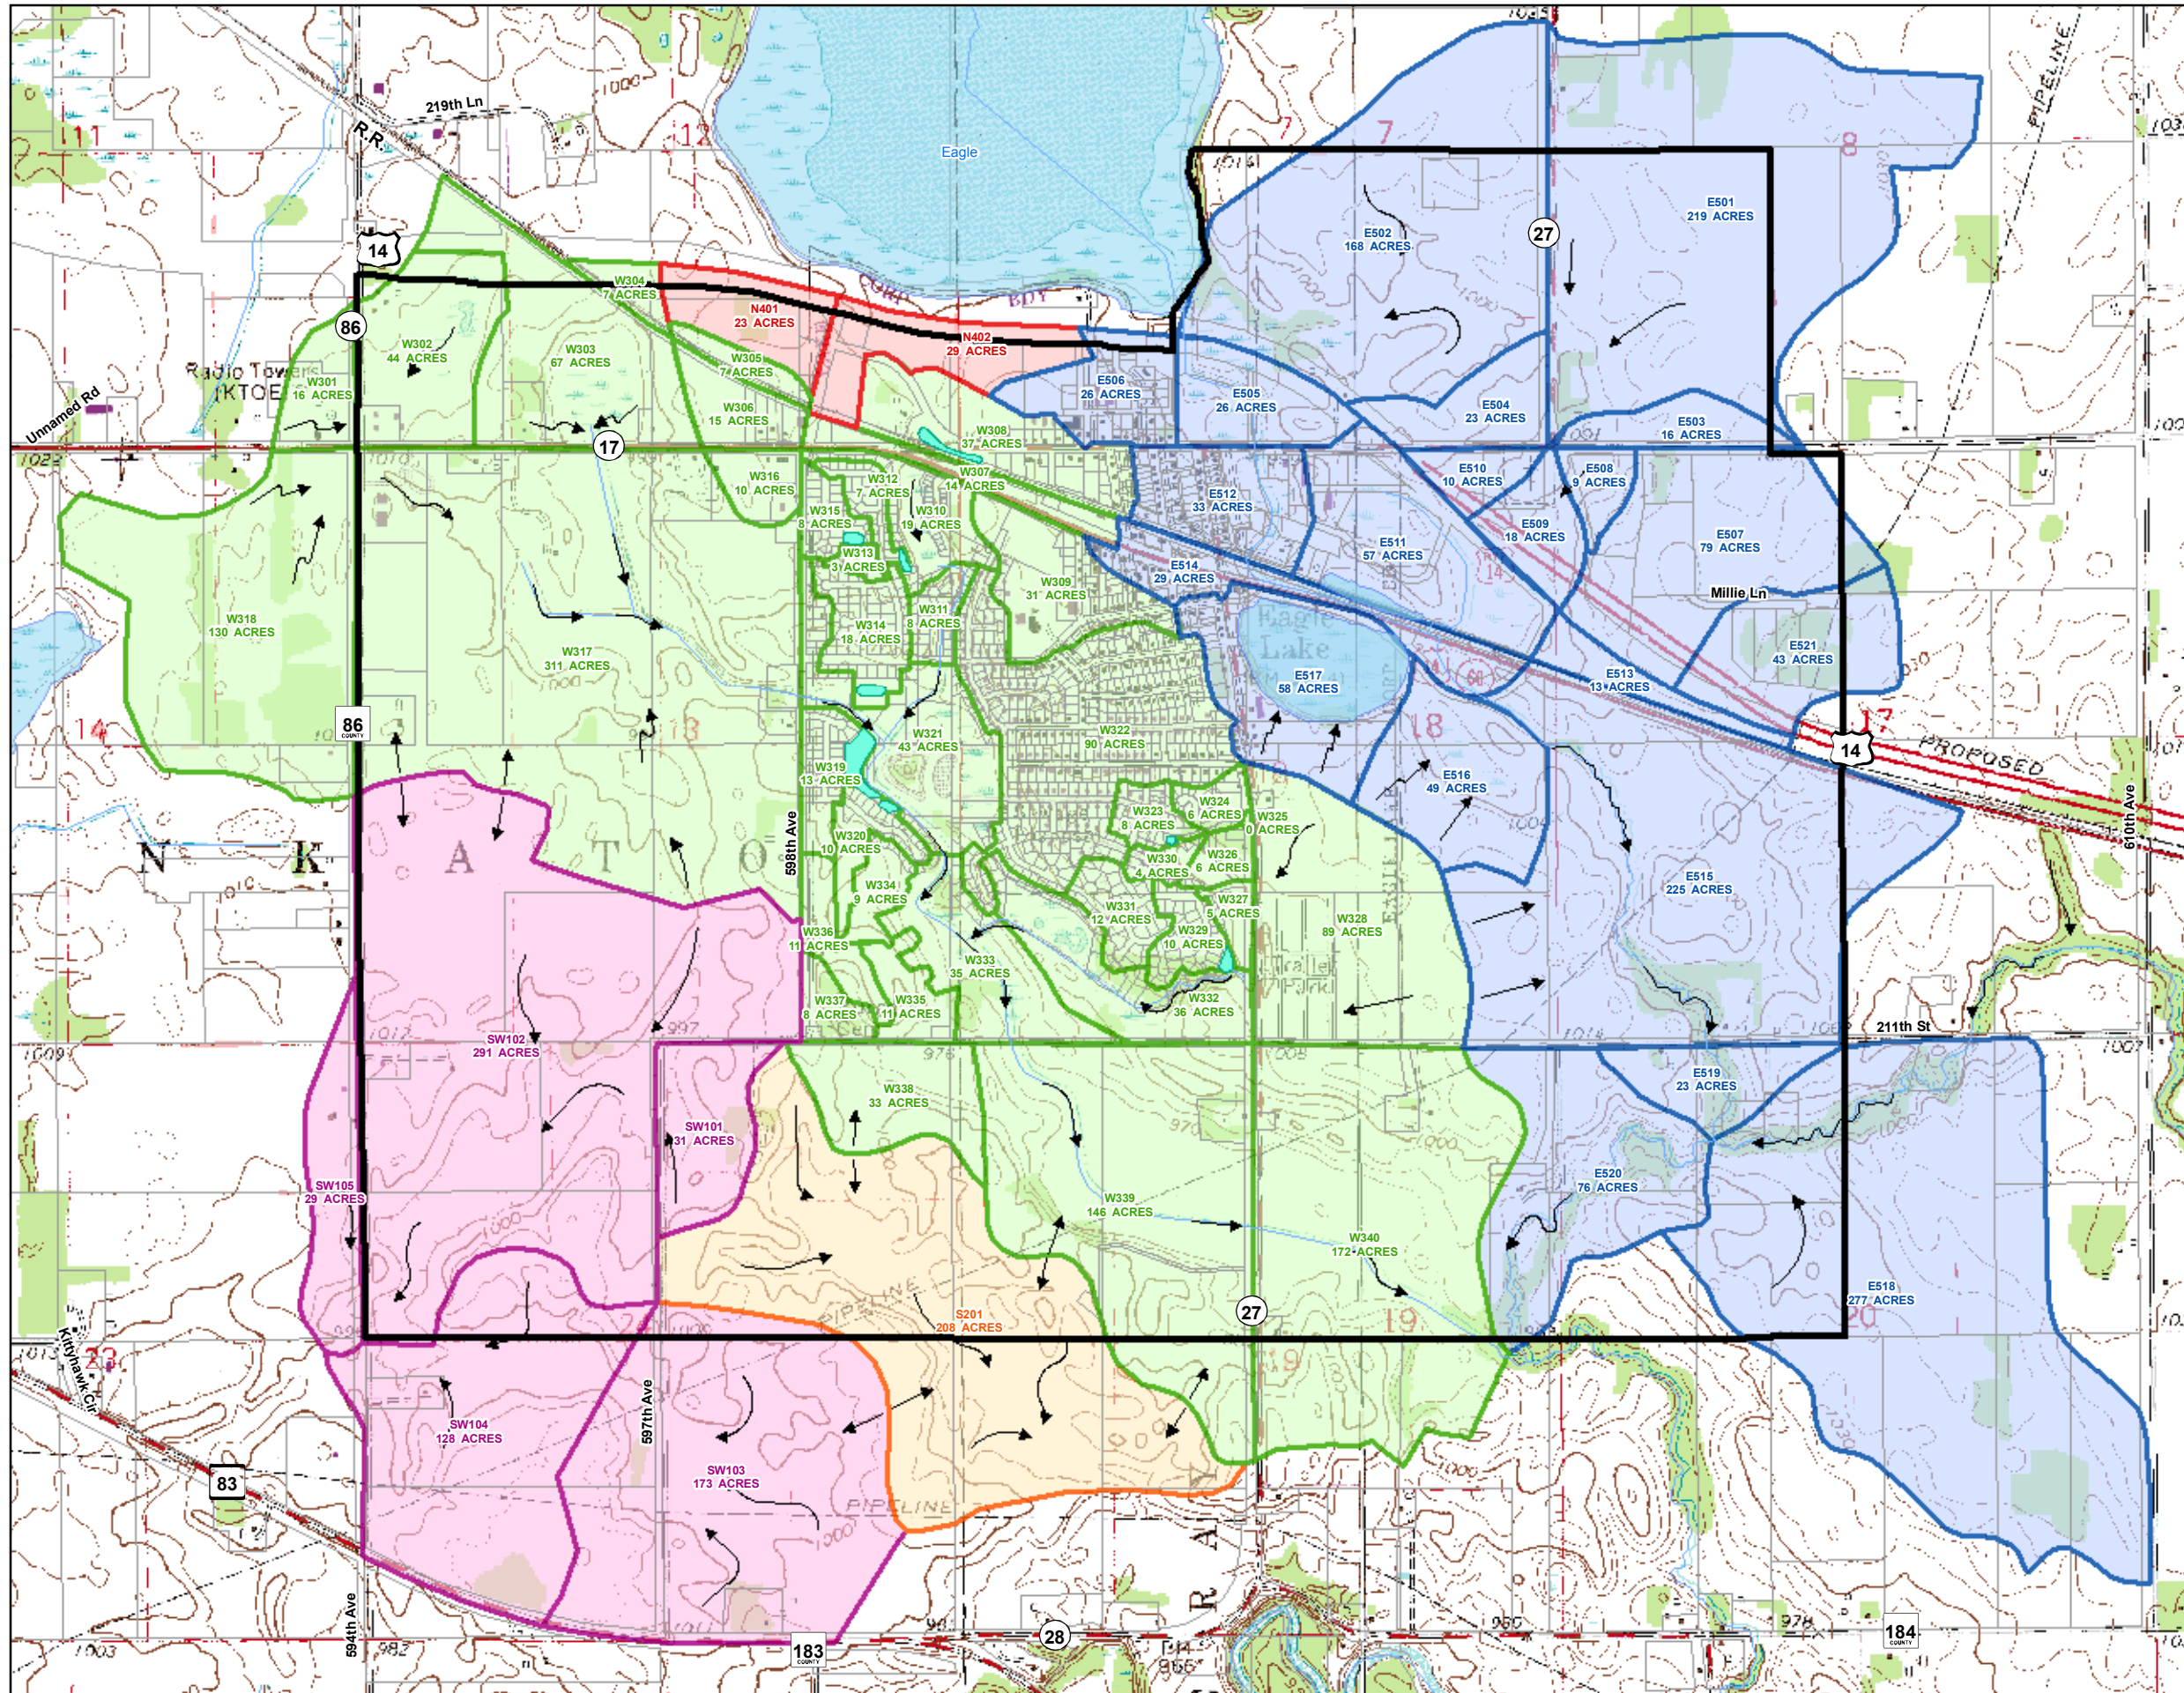

Legend

- Study Boundary
- Growth Area Watersheds**
- East Watershed
- North Watershed
- South Watershed
- Southwest Watershed
- West Central Watershed
- Flow Path
- Parcels
- Protected Waters Inventory
- Existing Ponds
- DNR Streams

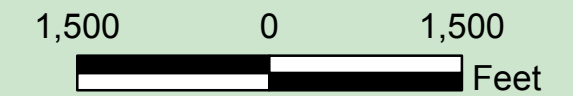

BOLTON & MENK, INC.
Consulting Engineers & Surveyors