


S:\jcrowford\Fig13_Proposed_End_Use_Plan.dwg May 17, 2005

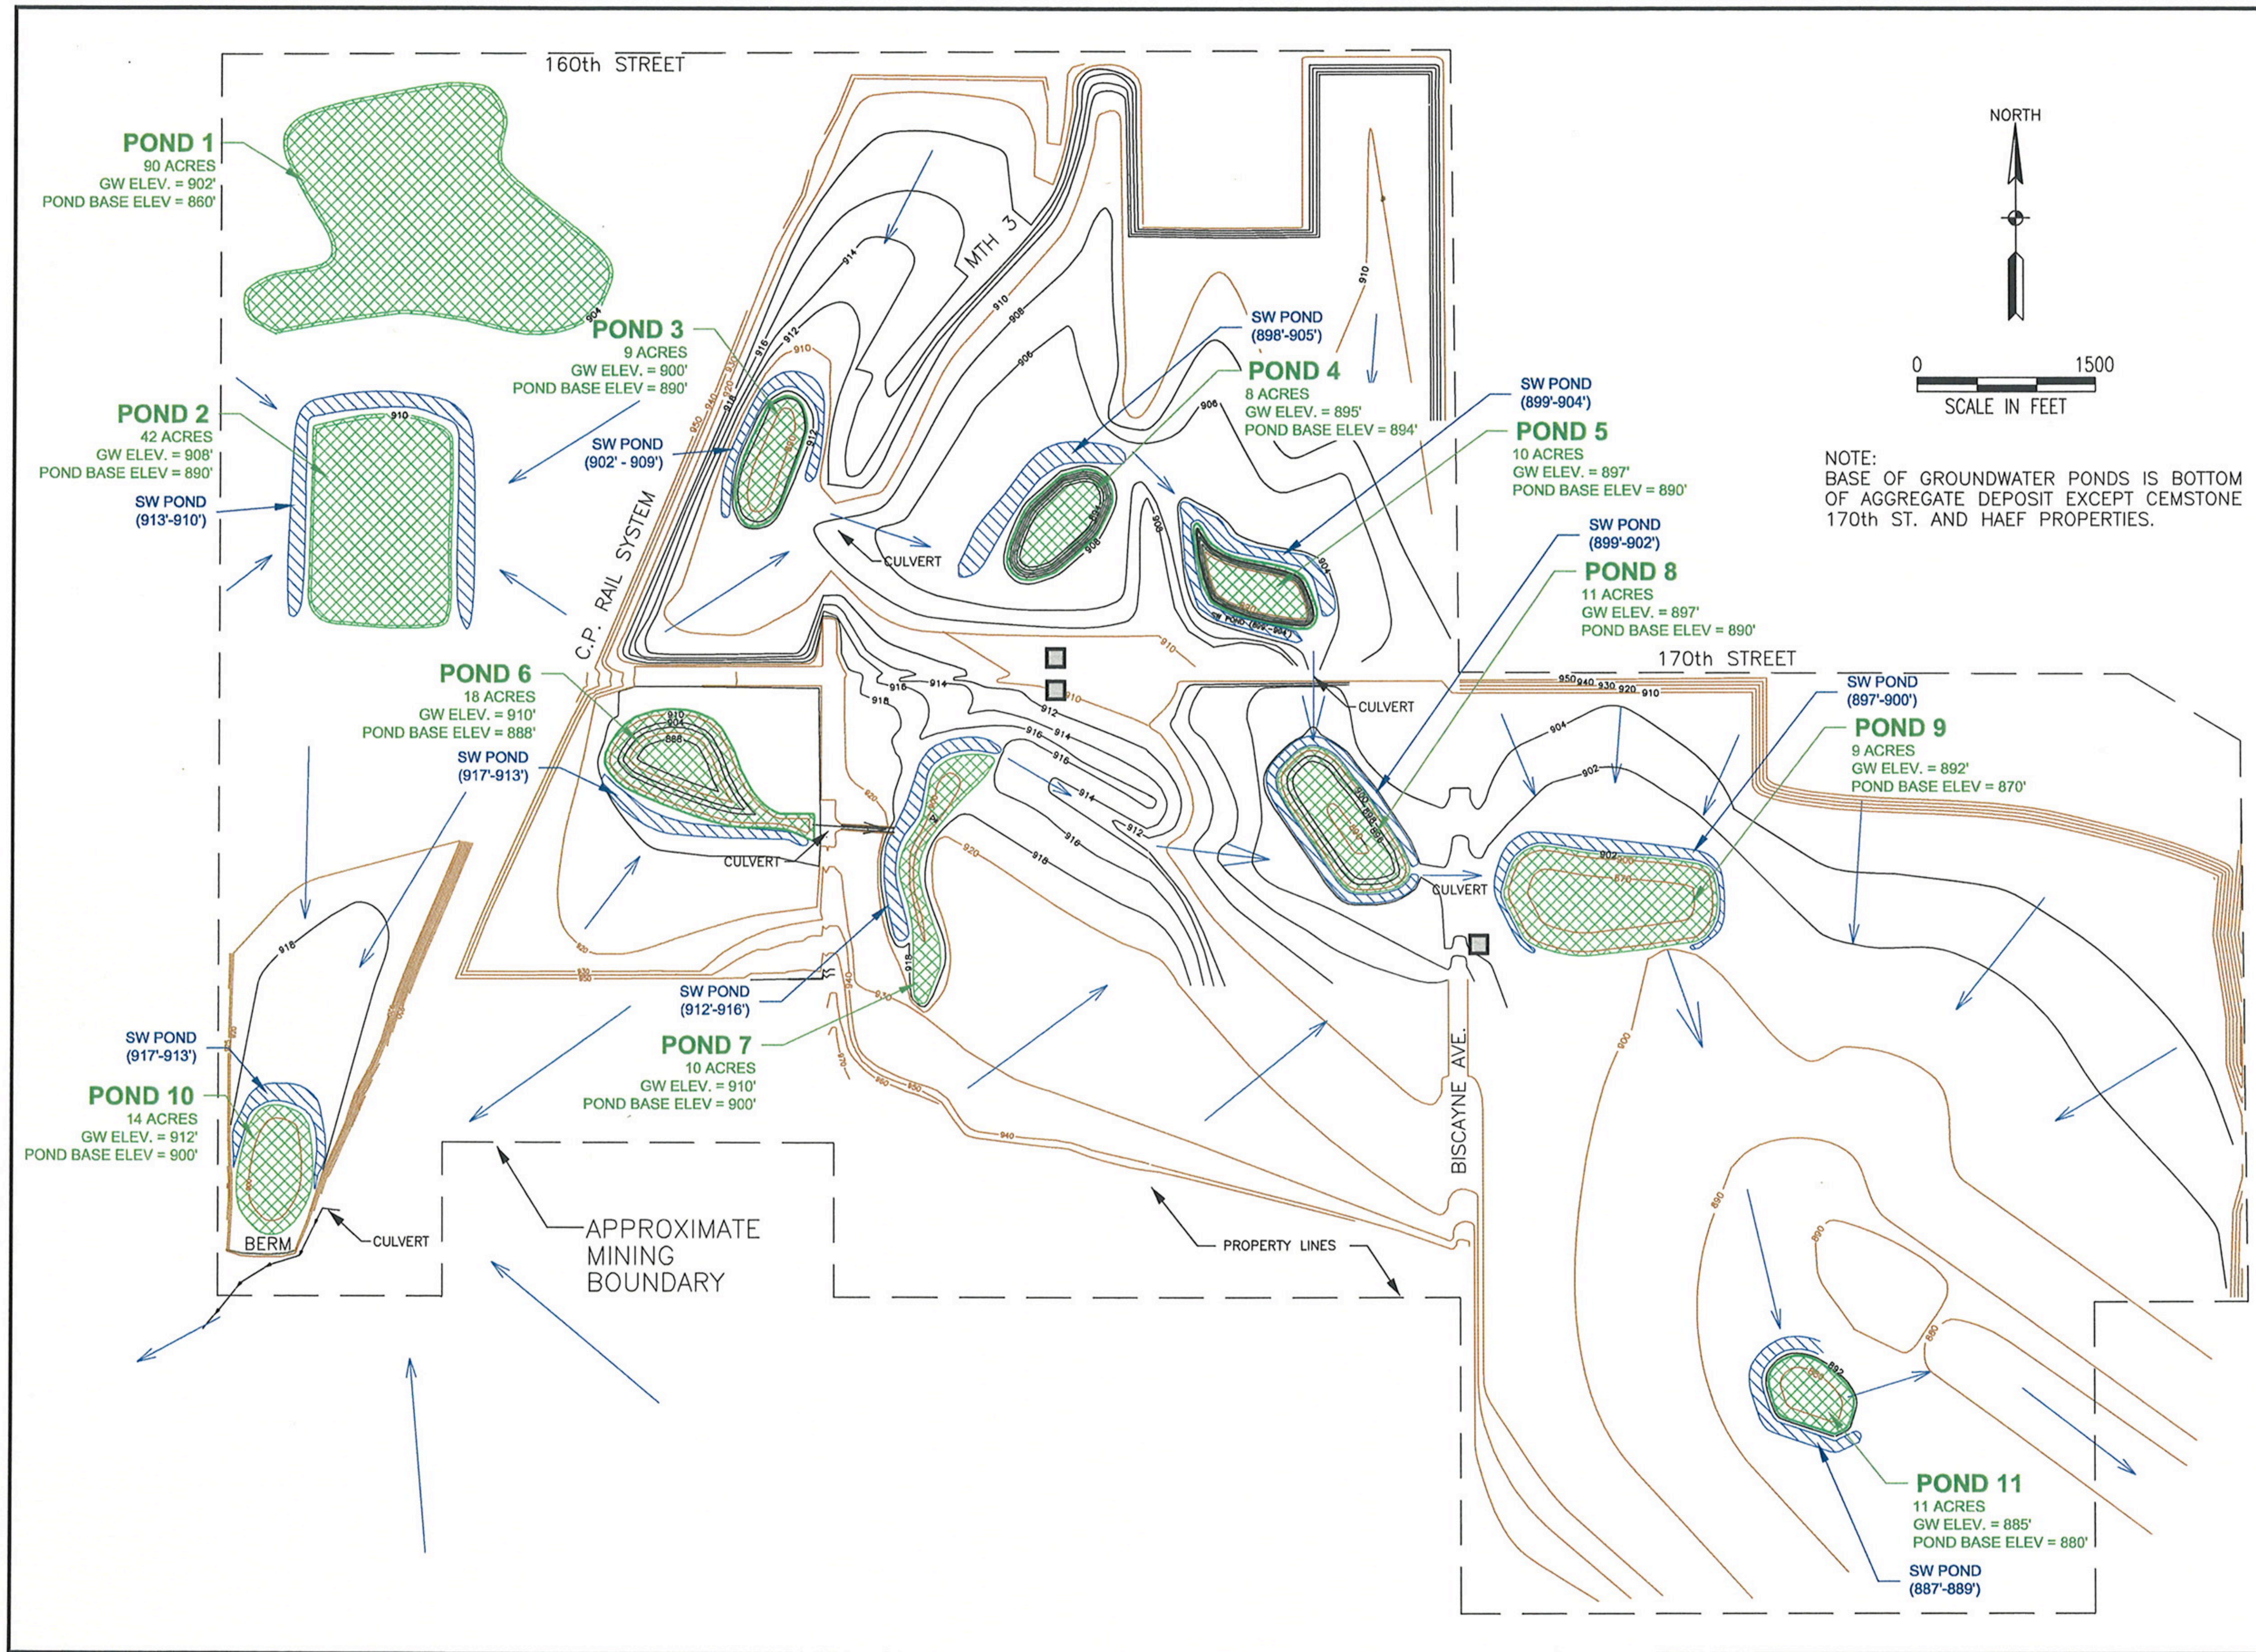

- EXPLANATION**
- PROPOSED 10' CONTOUR
 - PROPOSED 2' CONTOUR
 - PROPOSED STORMWATER FLOW
 - PROPOSED MINING AREA
 - ▨ PROPOSED GROUNDWATER POND (GROUNDWATER AND POND BASE ELEVATIONS APPROXIMATE)
 - ▨ PROPOSED STORMWATER POND (ELEVATIONS APPROXIMATE)
 - POTENTIAL LOCATION OF GRAVEL WASHING PITS. (NOTE: WASHING PITS WILL BE IN USE DURING MINING OPERATIONS AND WILL BE REMOVED PRIOR TO CONSTRUCTION OF THE END-USE PLAN)
- NOTE: END USE GRADING PLAN AND POOL INFORMATION OBTAINED FROM MINING CONSORTIUM.

Sand & Gravel Mining and Accessory Uses

**Figure 13
Proposed End Use Plan**