

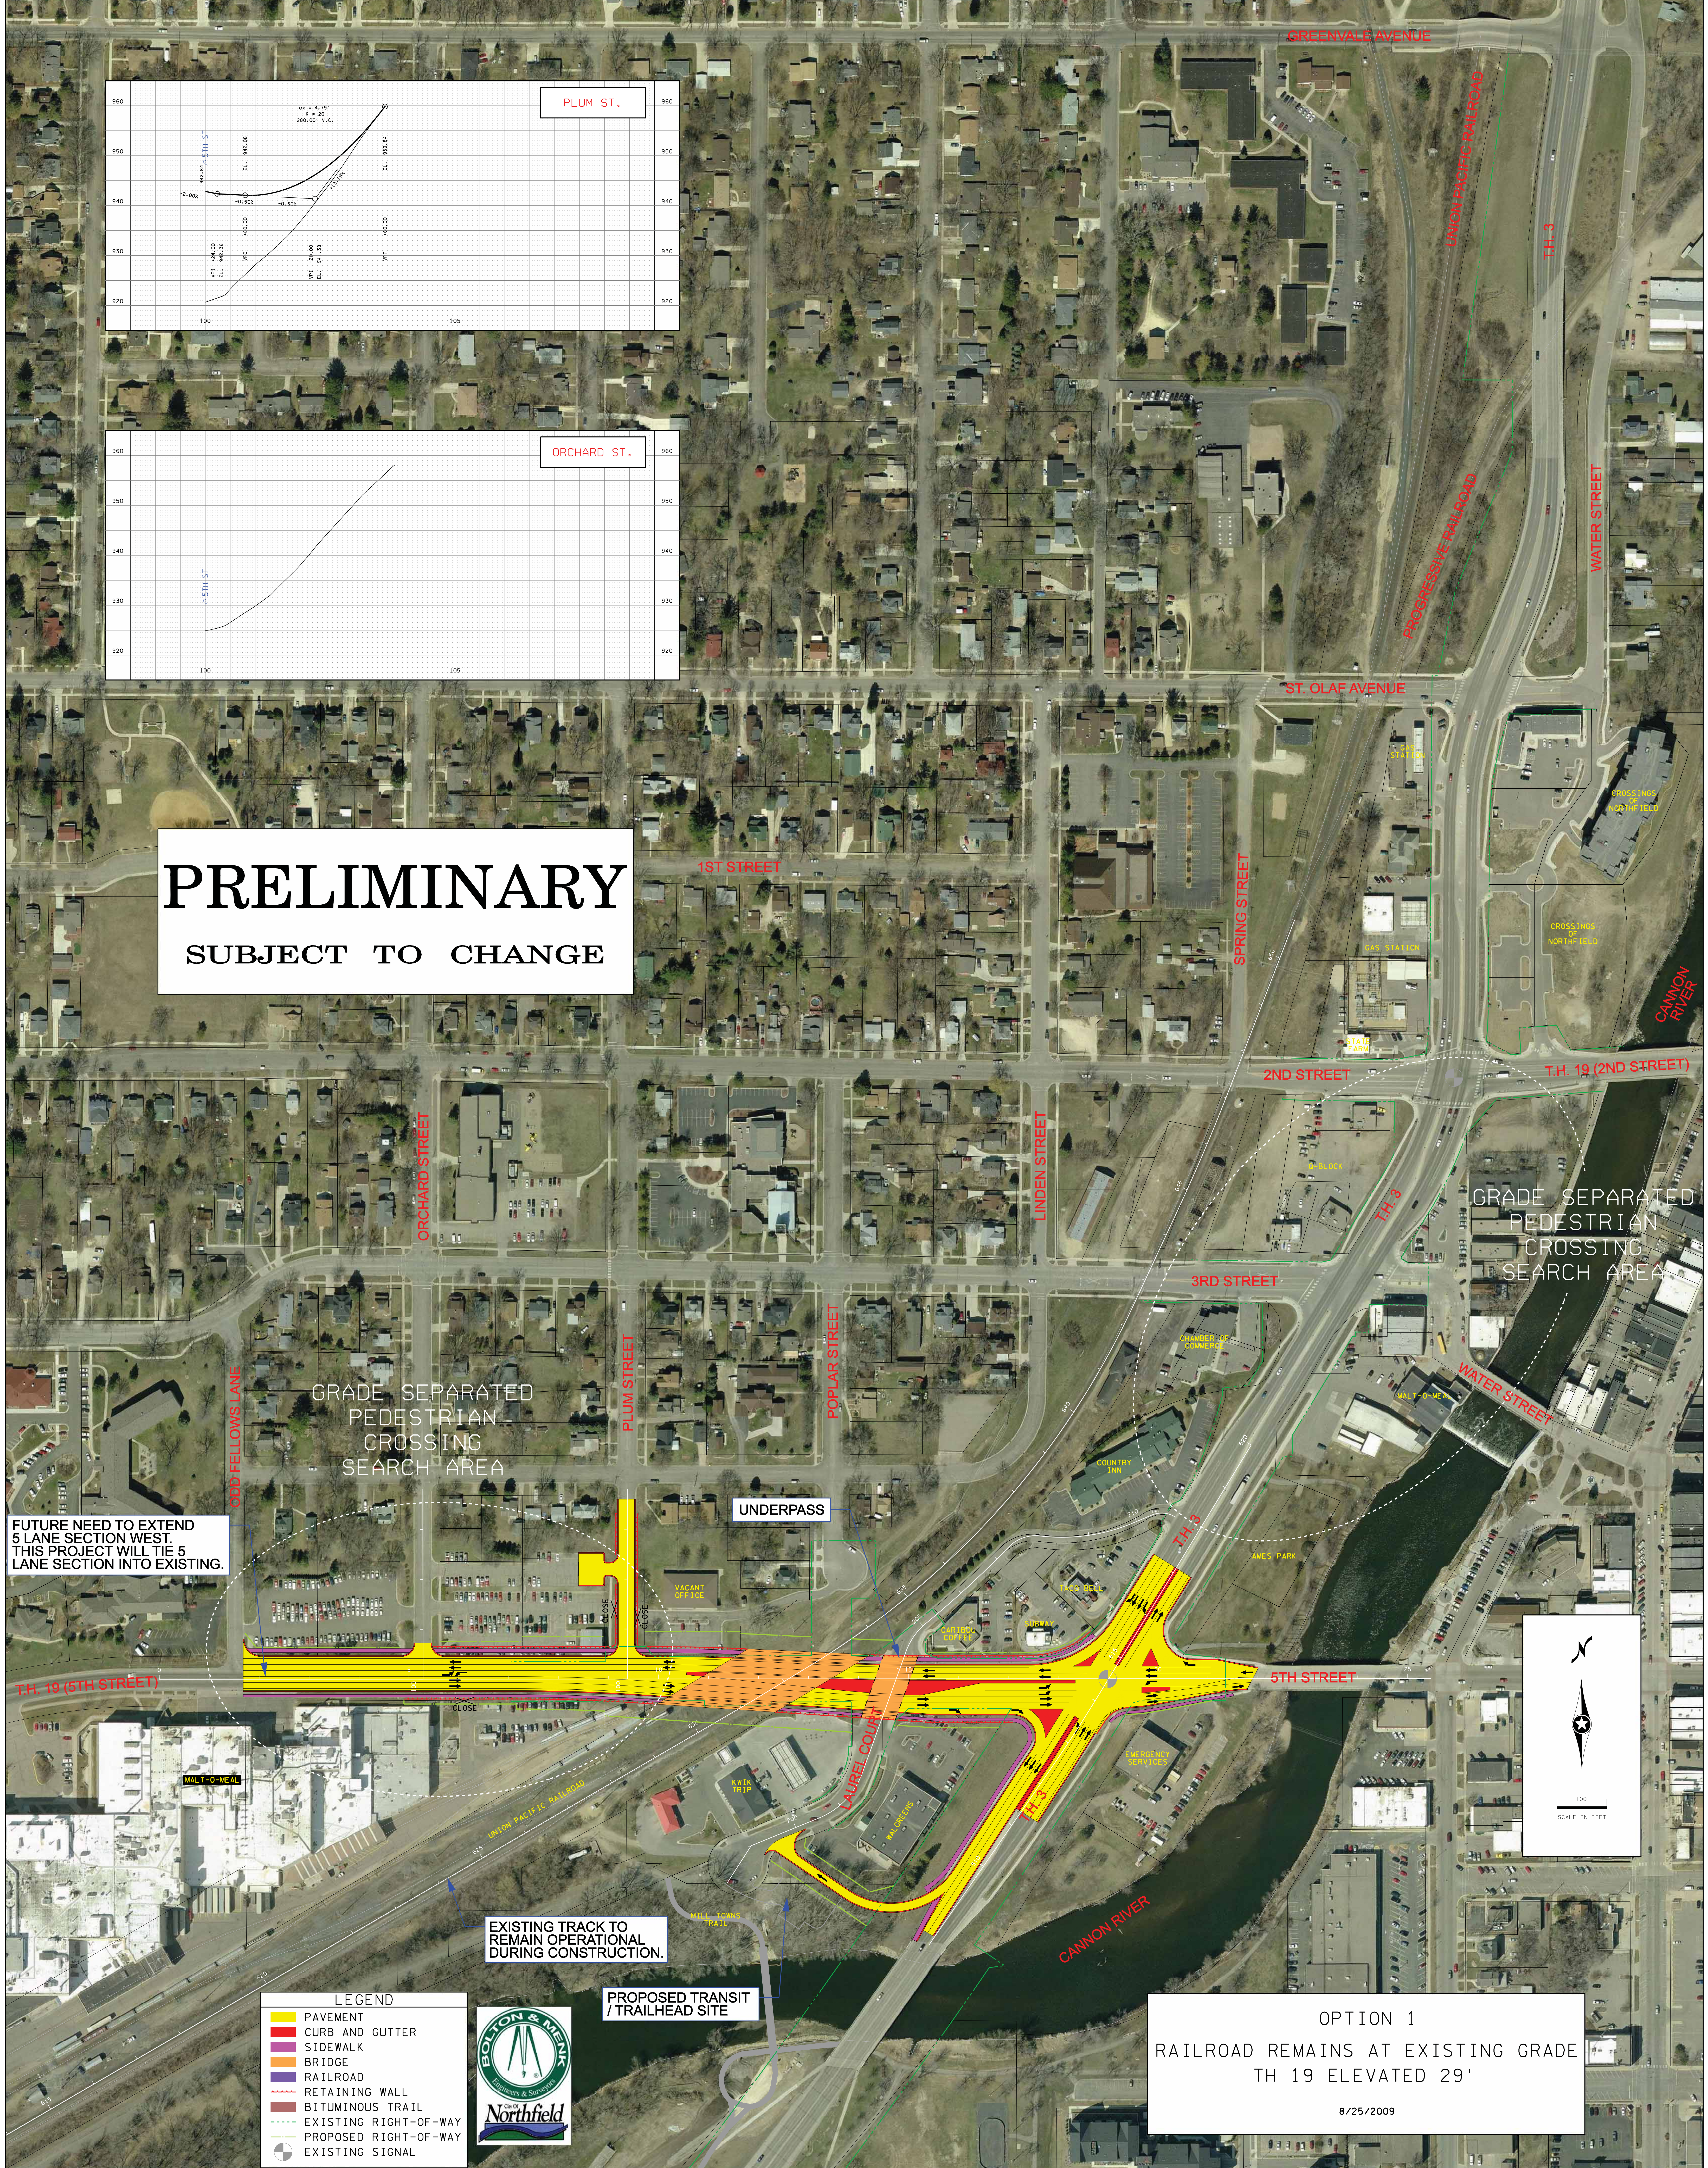


PRELIMINARY
SUBJECT TO CHANGE

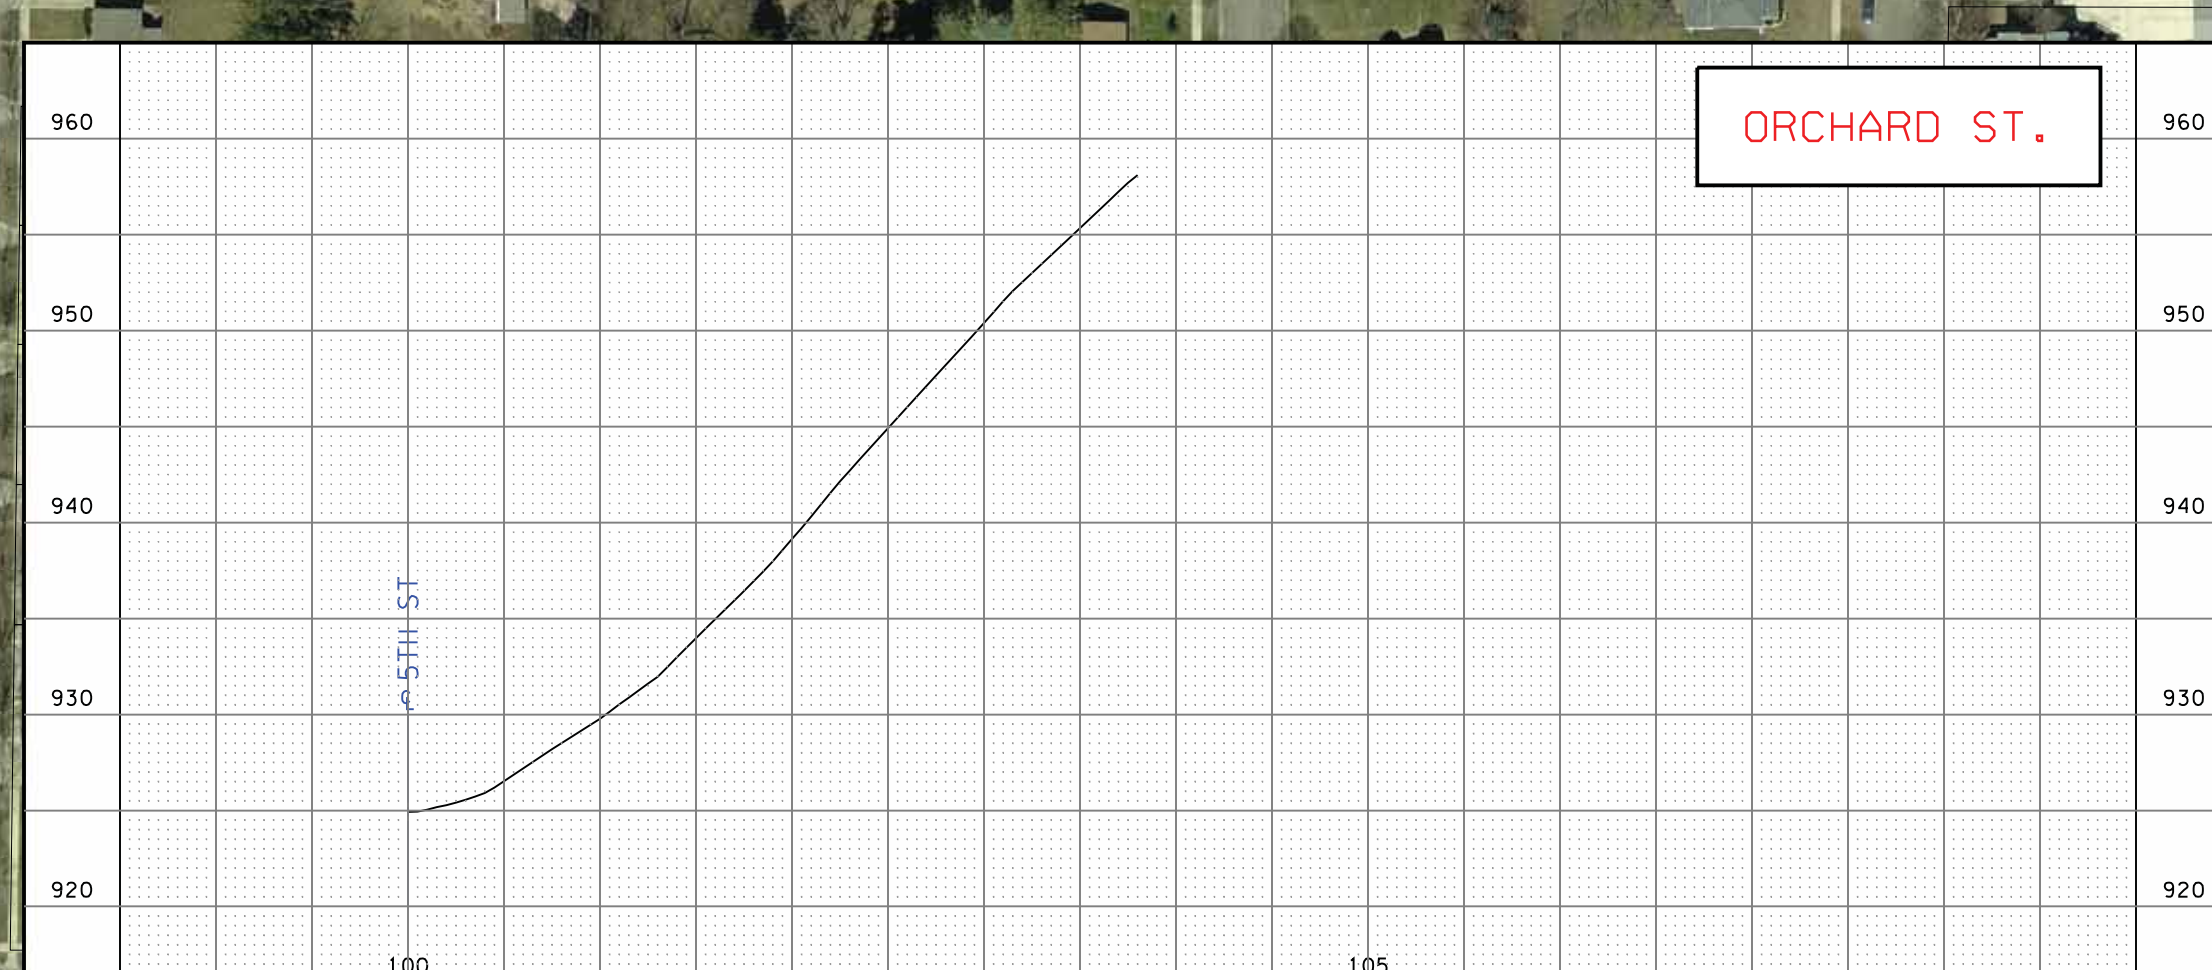

OPTION 1
RAILROAD REMAINS AT EXISTING GRADE
TH 19 ELEVATED 29'
8/25/2009

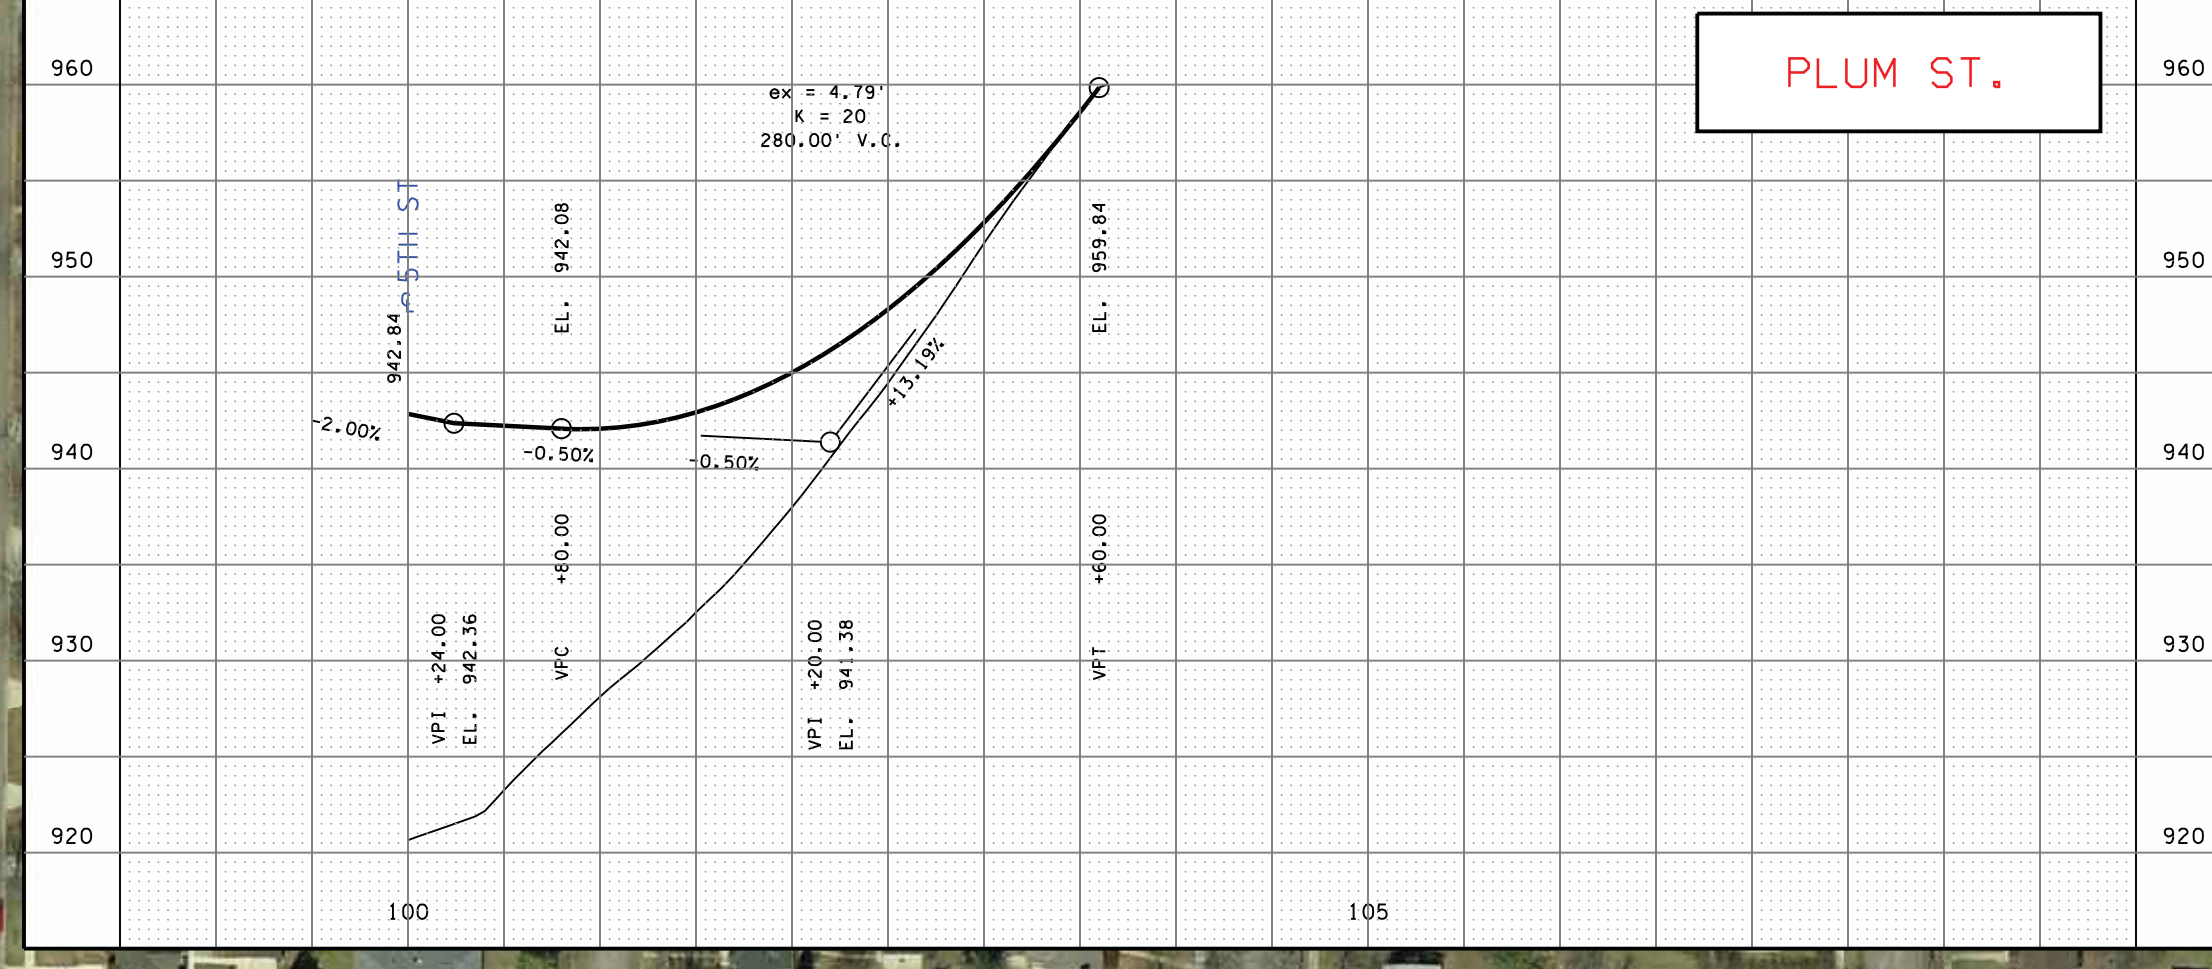